


TREKWEG SCHELDE KW10

Zwalm

1

Vergelijkingsvlak
4.00m TAW

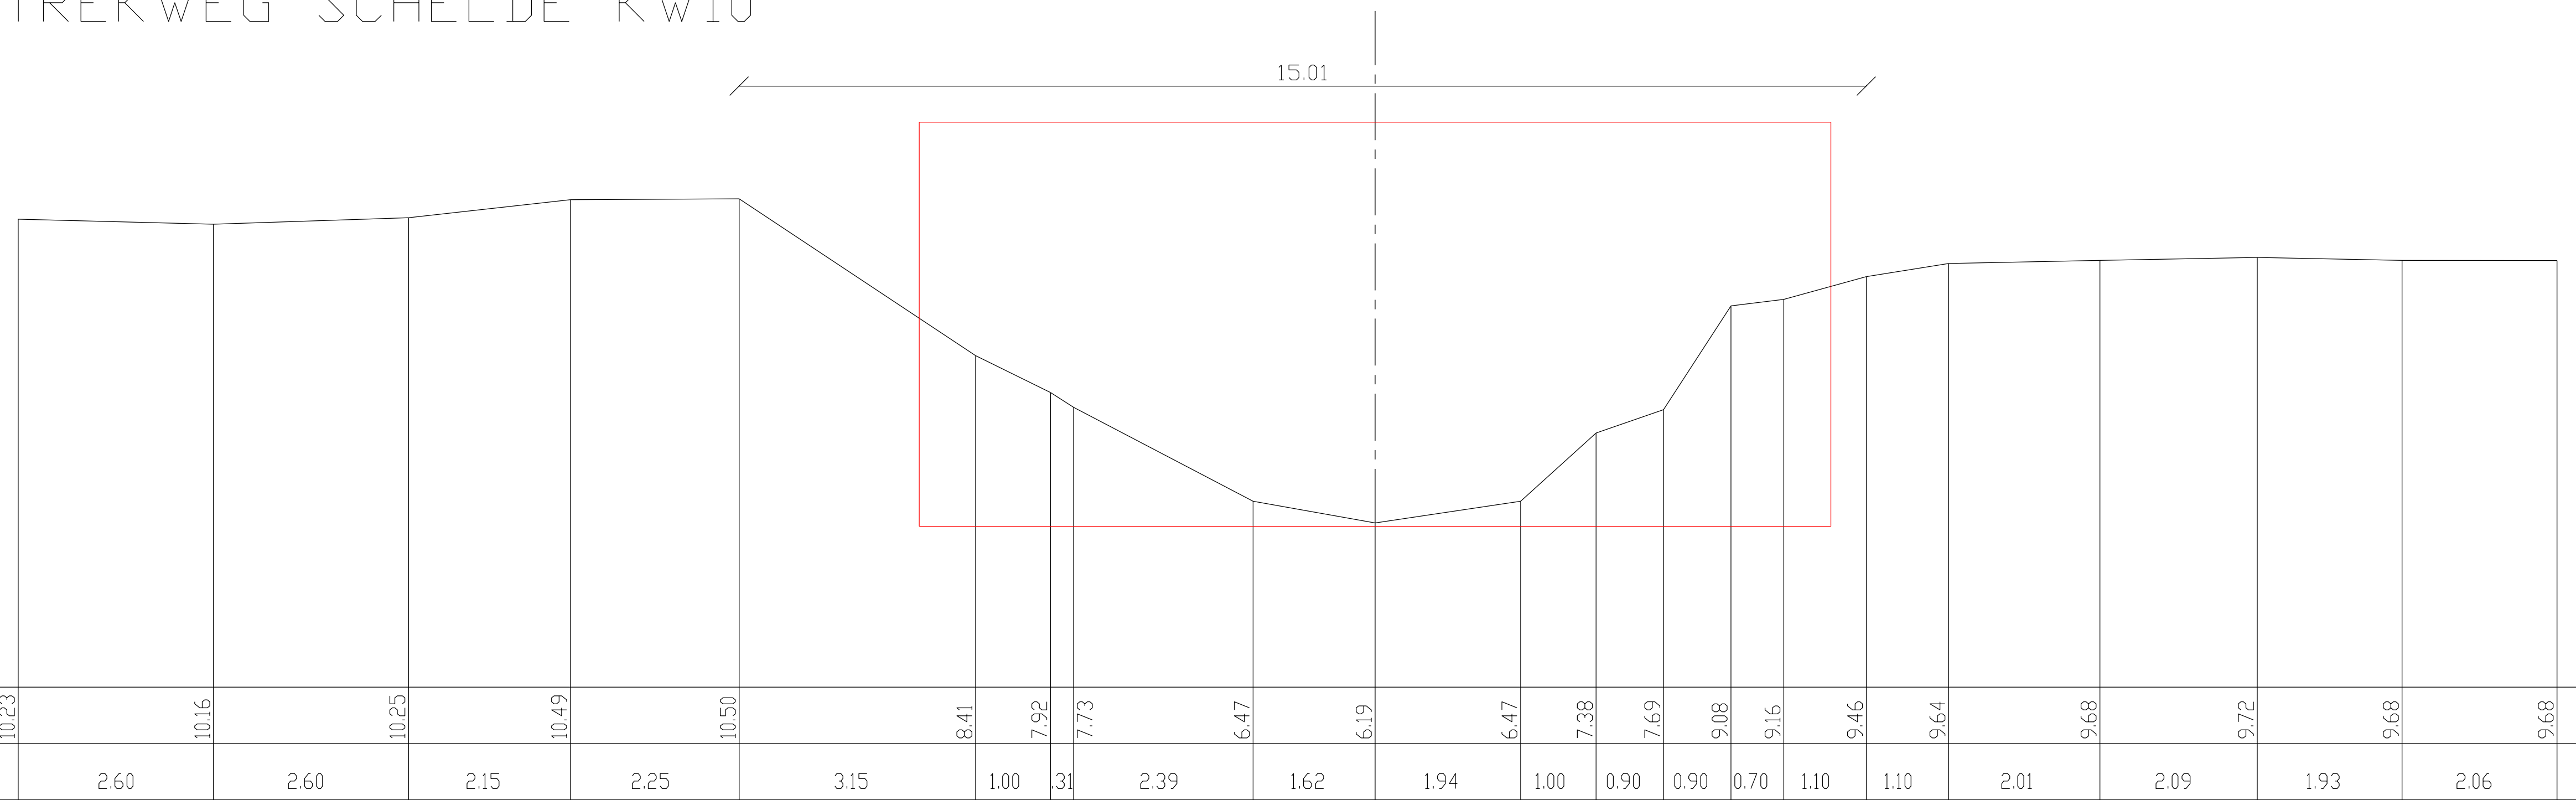

Bestaande hoogten	10.23	10.16	10.25	10.49	10.50	8.41	7.92	7.73	6.47	6.19	6.47	7.38	7.69	9.08	9.16	9.46	9.64	9.68	9.72	9.68	9.68	
Afstanden		2.60	2.60	2.15	2.25	3.15	1.00	3.1	2.39	1.62	1.94	1.00	0.90	0.90	0.70	1.10	1.10	2.01	2.09	1.93	2.06	
Ontworpen hoogten																						
Afstanden																						