


Zwalm

106

Vergelijkingsvlak  
12.00m TAW

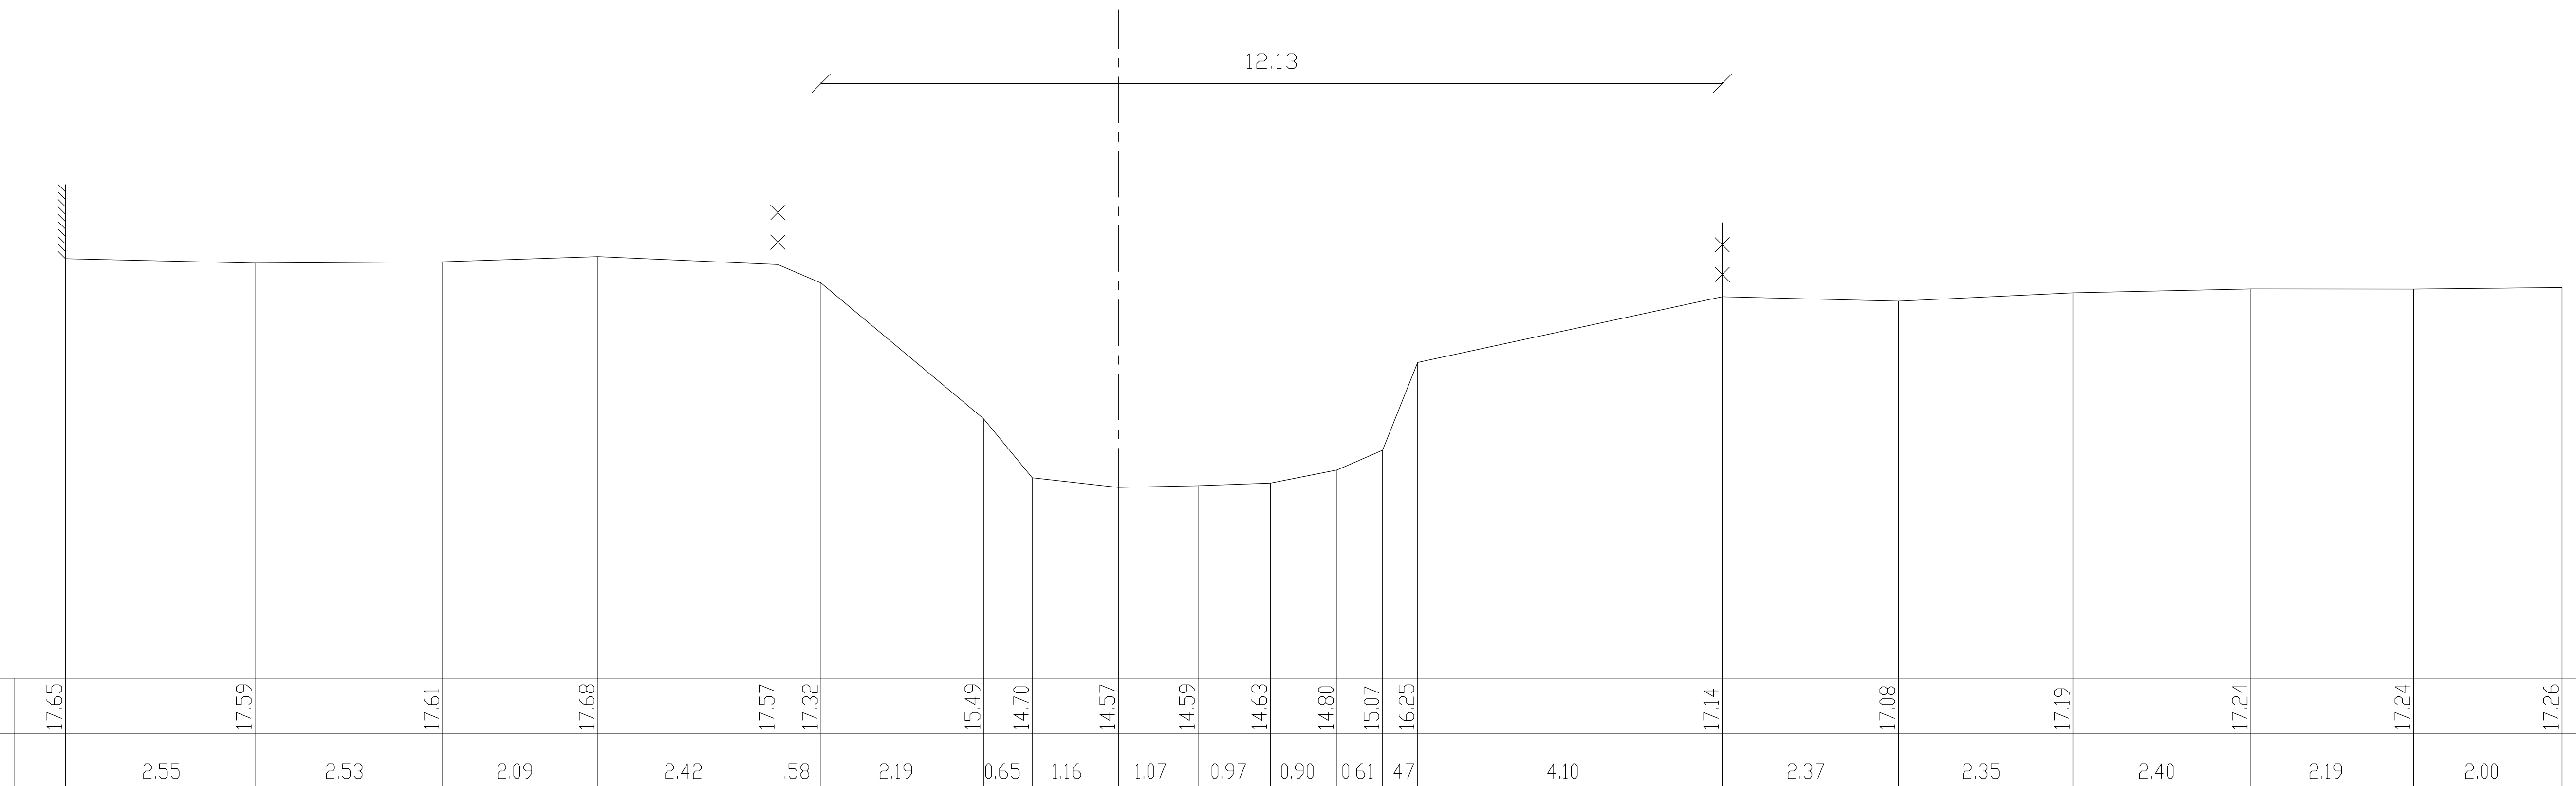

|                   |       
|-------------------|-------|-------|-------|-------|-------|-------|-------|-------|-------|-------|-------|-------|-------|-------|-------|-------|-------|-------|-------|-------|
| Bestaande hoogten | 17.65 | 17.59 | 17.61 | 17.68 | 17.57 | 17.32 | 15.49 | 14.70 | 14.57 | 14.59 | 14.63 | 14.80 | 15.07 | 16.25 | 17.14 | 17.08 | 17.19 | 17.24 | 17.24 | 17.26 |
| Afstanden         |       | 2.55  | 2.53  | 2.09  | 2.42  | .58   | 2.19  | 0.65  | 1.16  | 1.07  | 0.97  | 0.90  | 0.61  | .47   | 4.10  | 2.37  | 2.35  | 2.40  | 2.19  | 2.00  |
| Ontworpen hoogten |       |       
| Afstanden         |       |       