


Zwalm

114

Vergelijkingsvlak
13.00m TAW

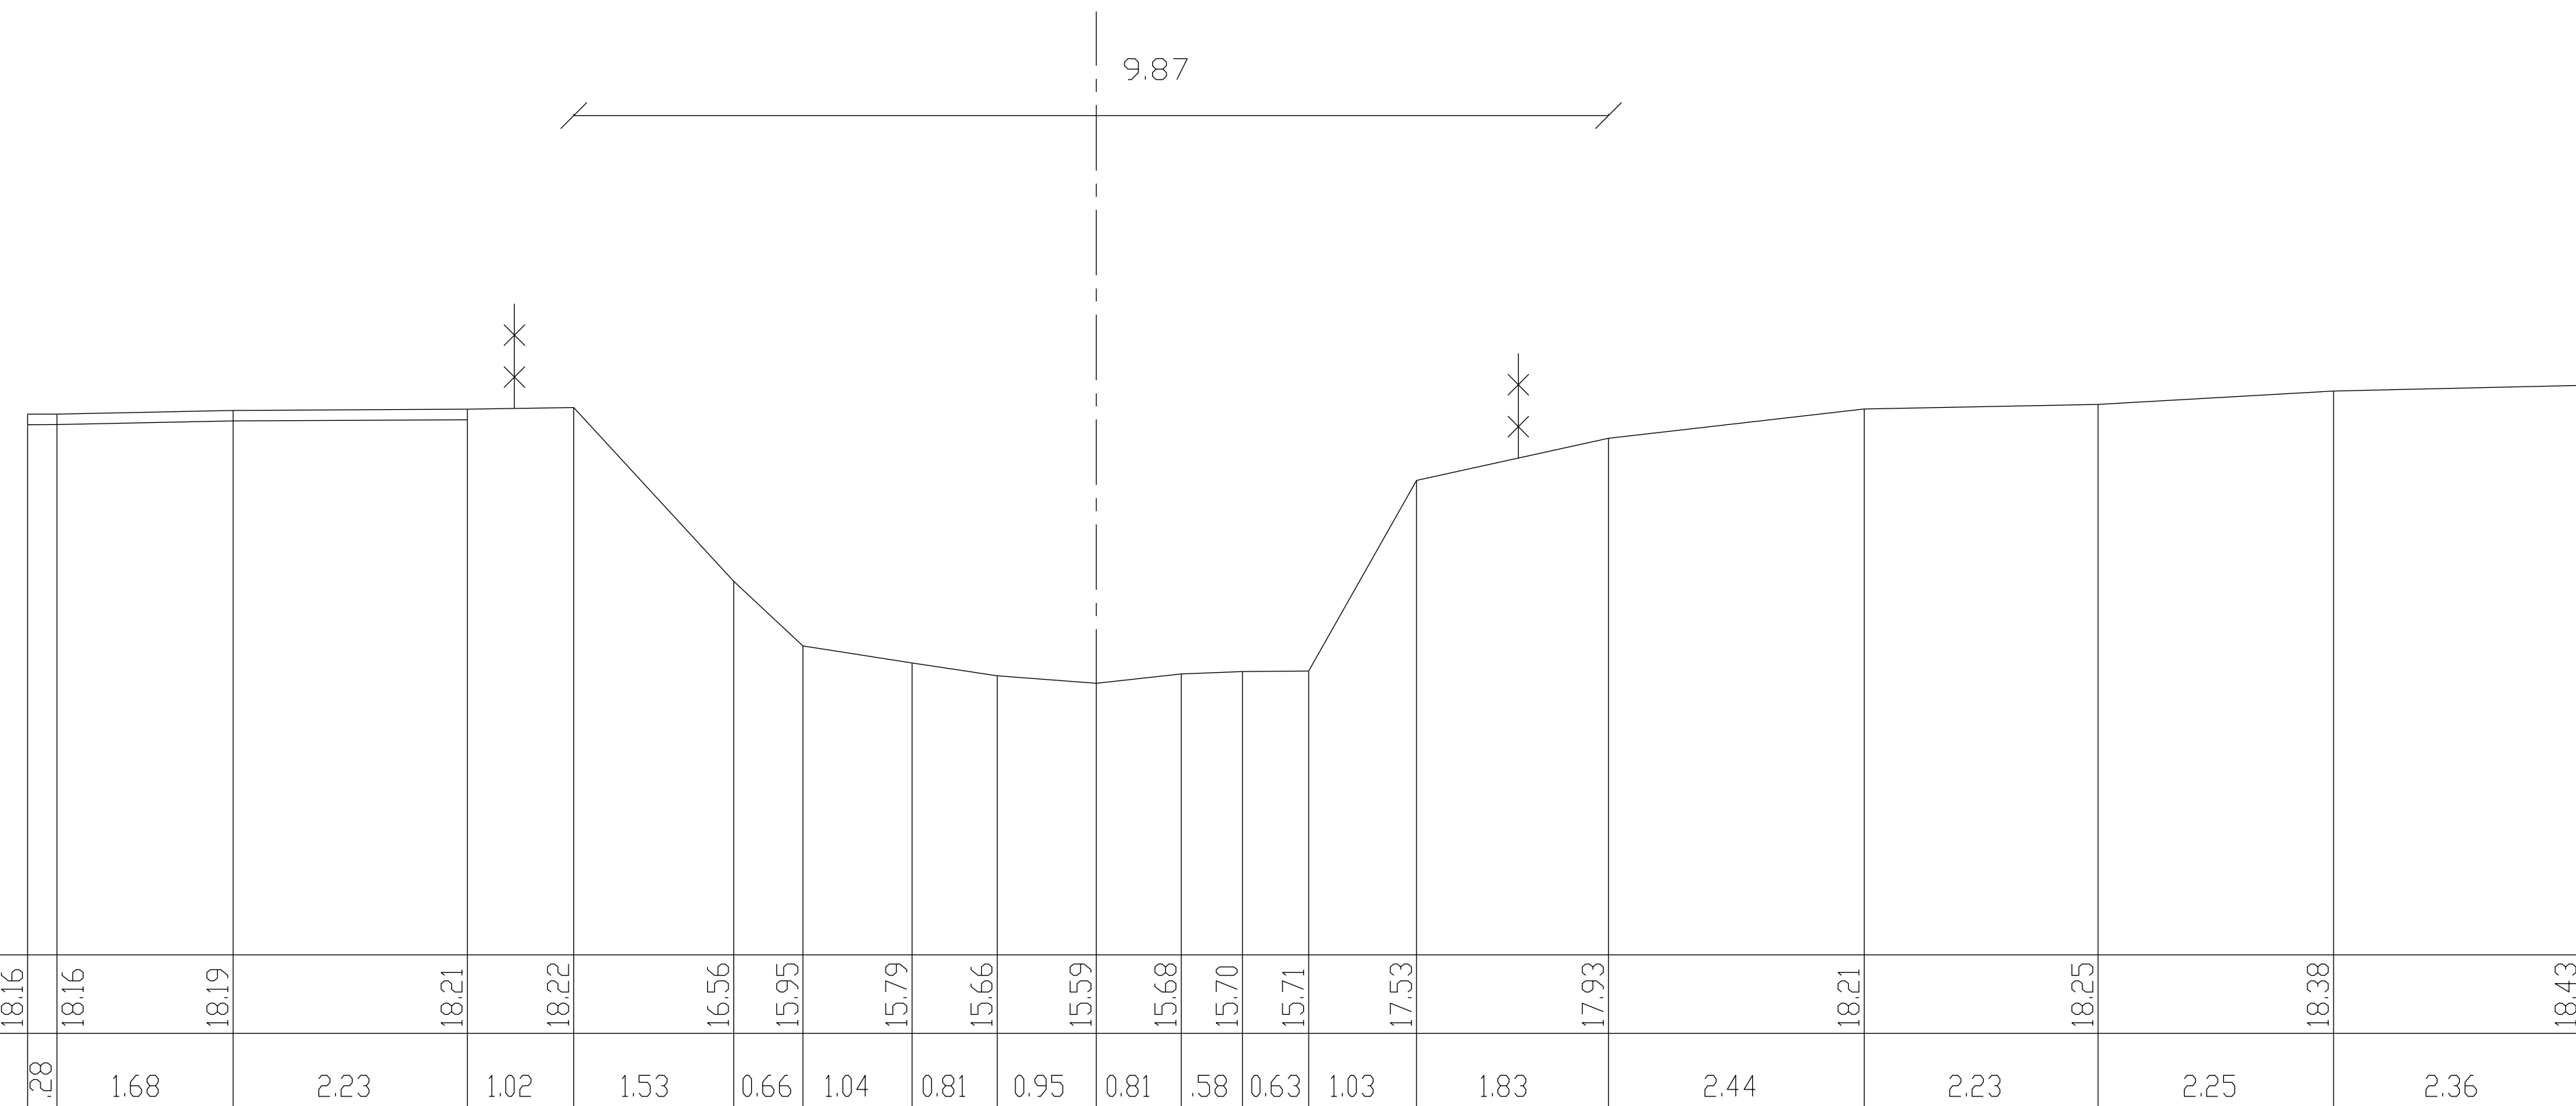

Bestaande hoogten	18.16	18.16	18.19	18.21	18.22	16.56	15.95	15.79	15.66	15.59	15.68	15.70	15.71	17.53	17.93	18.21	18.25	18.38	18.43	
Afstanden	2.8	1.68		2.23	1.02	1.53	0.66	1.04	0.81	0.95	0.81	.58	0.63	1.03	1.83	2.44	2.23	2.25	2.36	
Ontworpen hoogten																				
Afstanden																				