


Zwalm

151

Vergelijkingsvlak
16.00m TAW

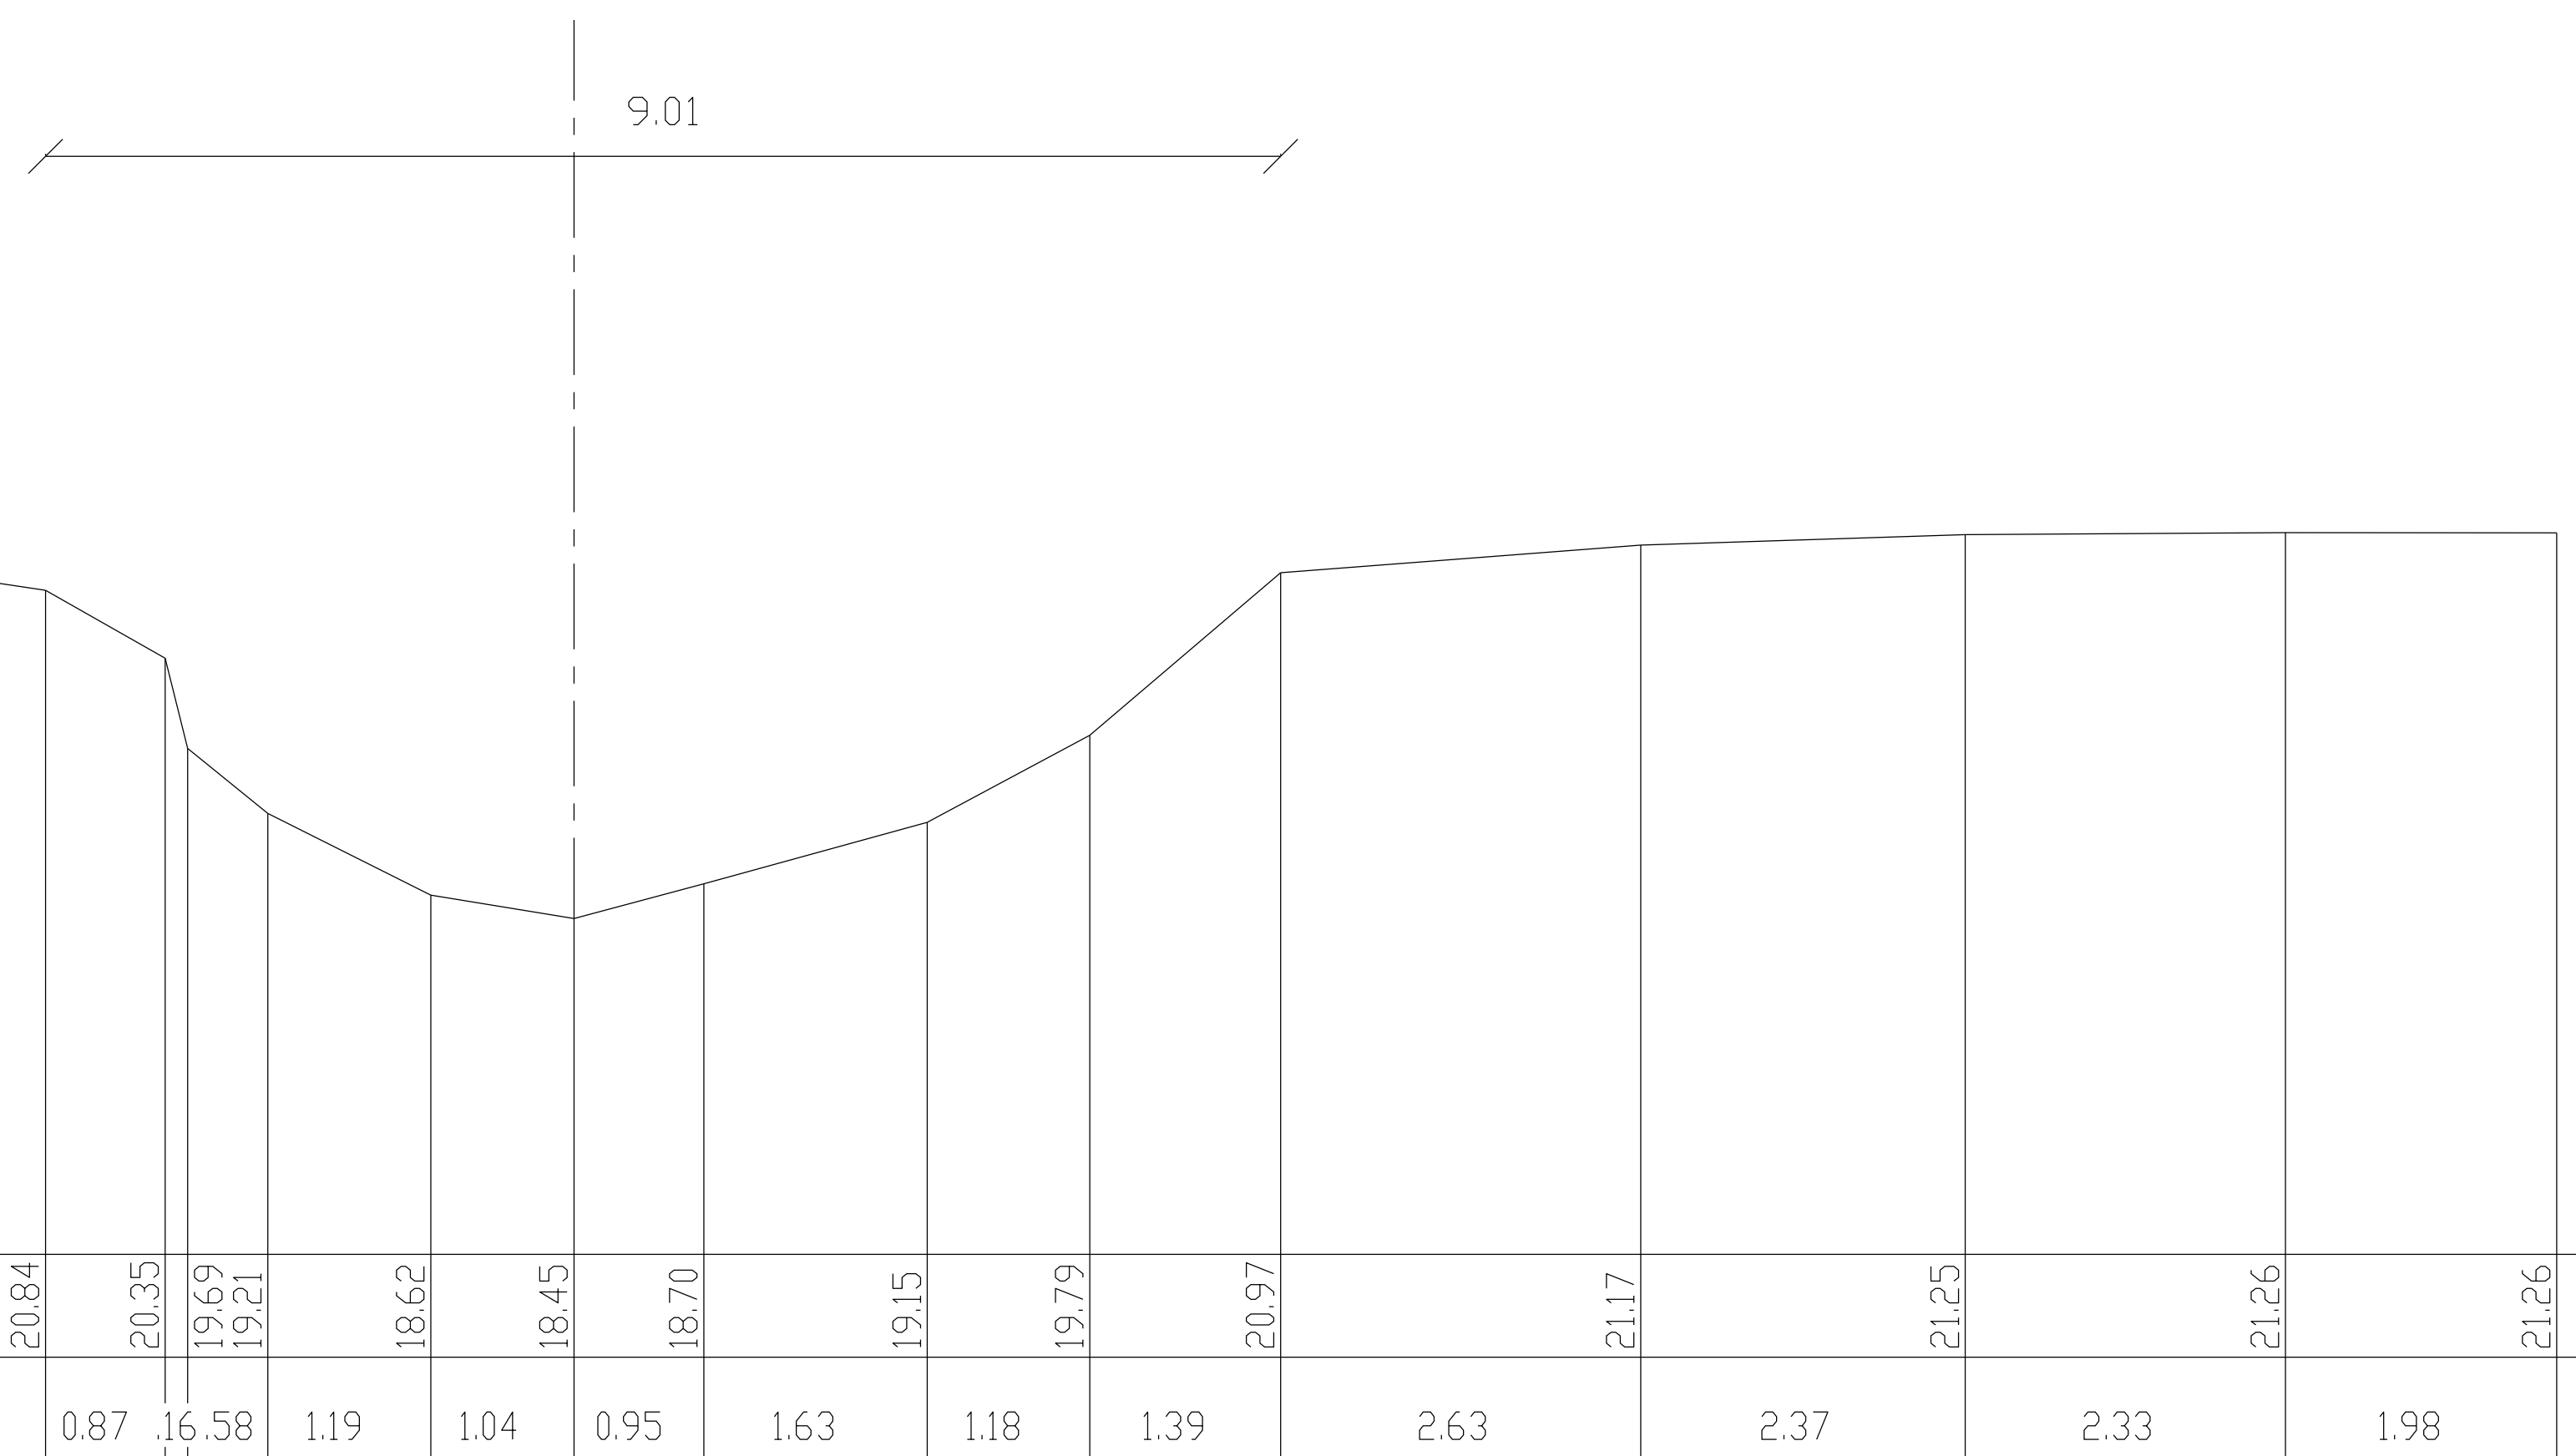

Bestaande hoogten	2135	2139	2136	2113	2084	2035	1969	1921	1862	1845	1870	1915	1979	2097	2117	2125	2126	2126
Afstanden		2.26	2.43	2.09	1.95	0.87	1.65	1.19	1.04	0.95	1.63	1.18	1.39	2.63	2.37	2.33	1.98	
Ontworpen hoogten																		
Afstanden																		