


Zwalm

171

Vergelijkingsvlak
16.00m TAW

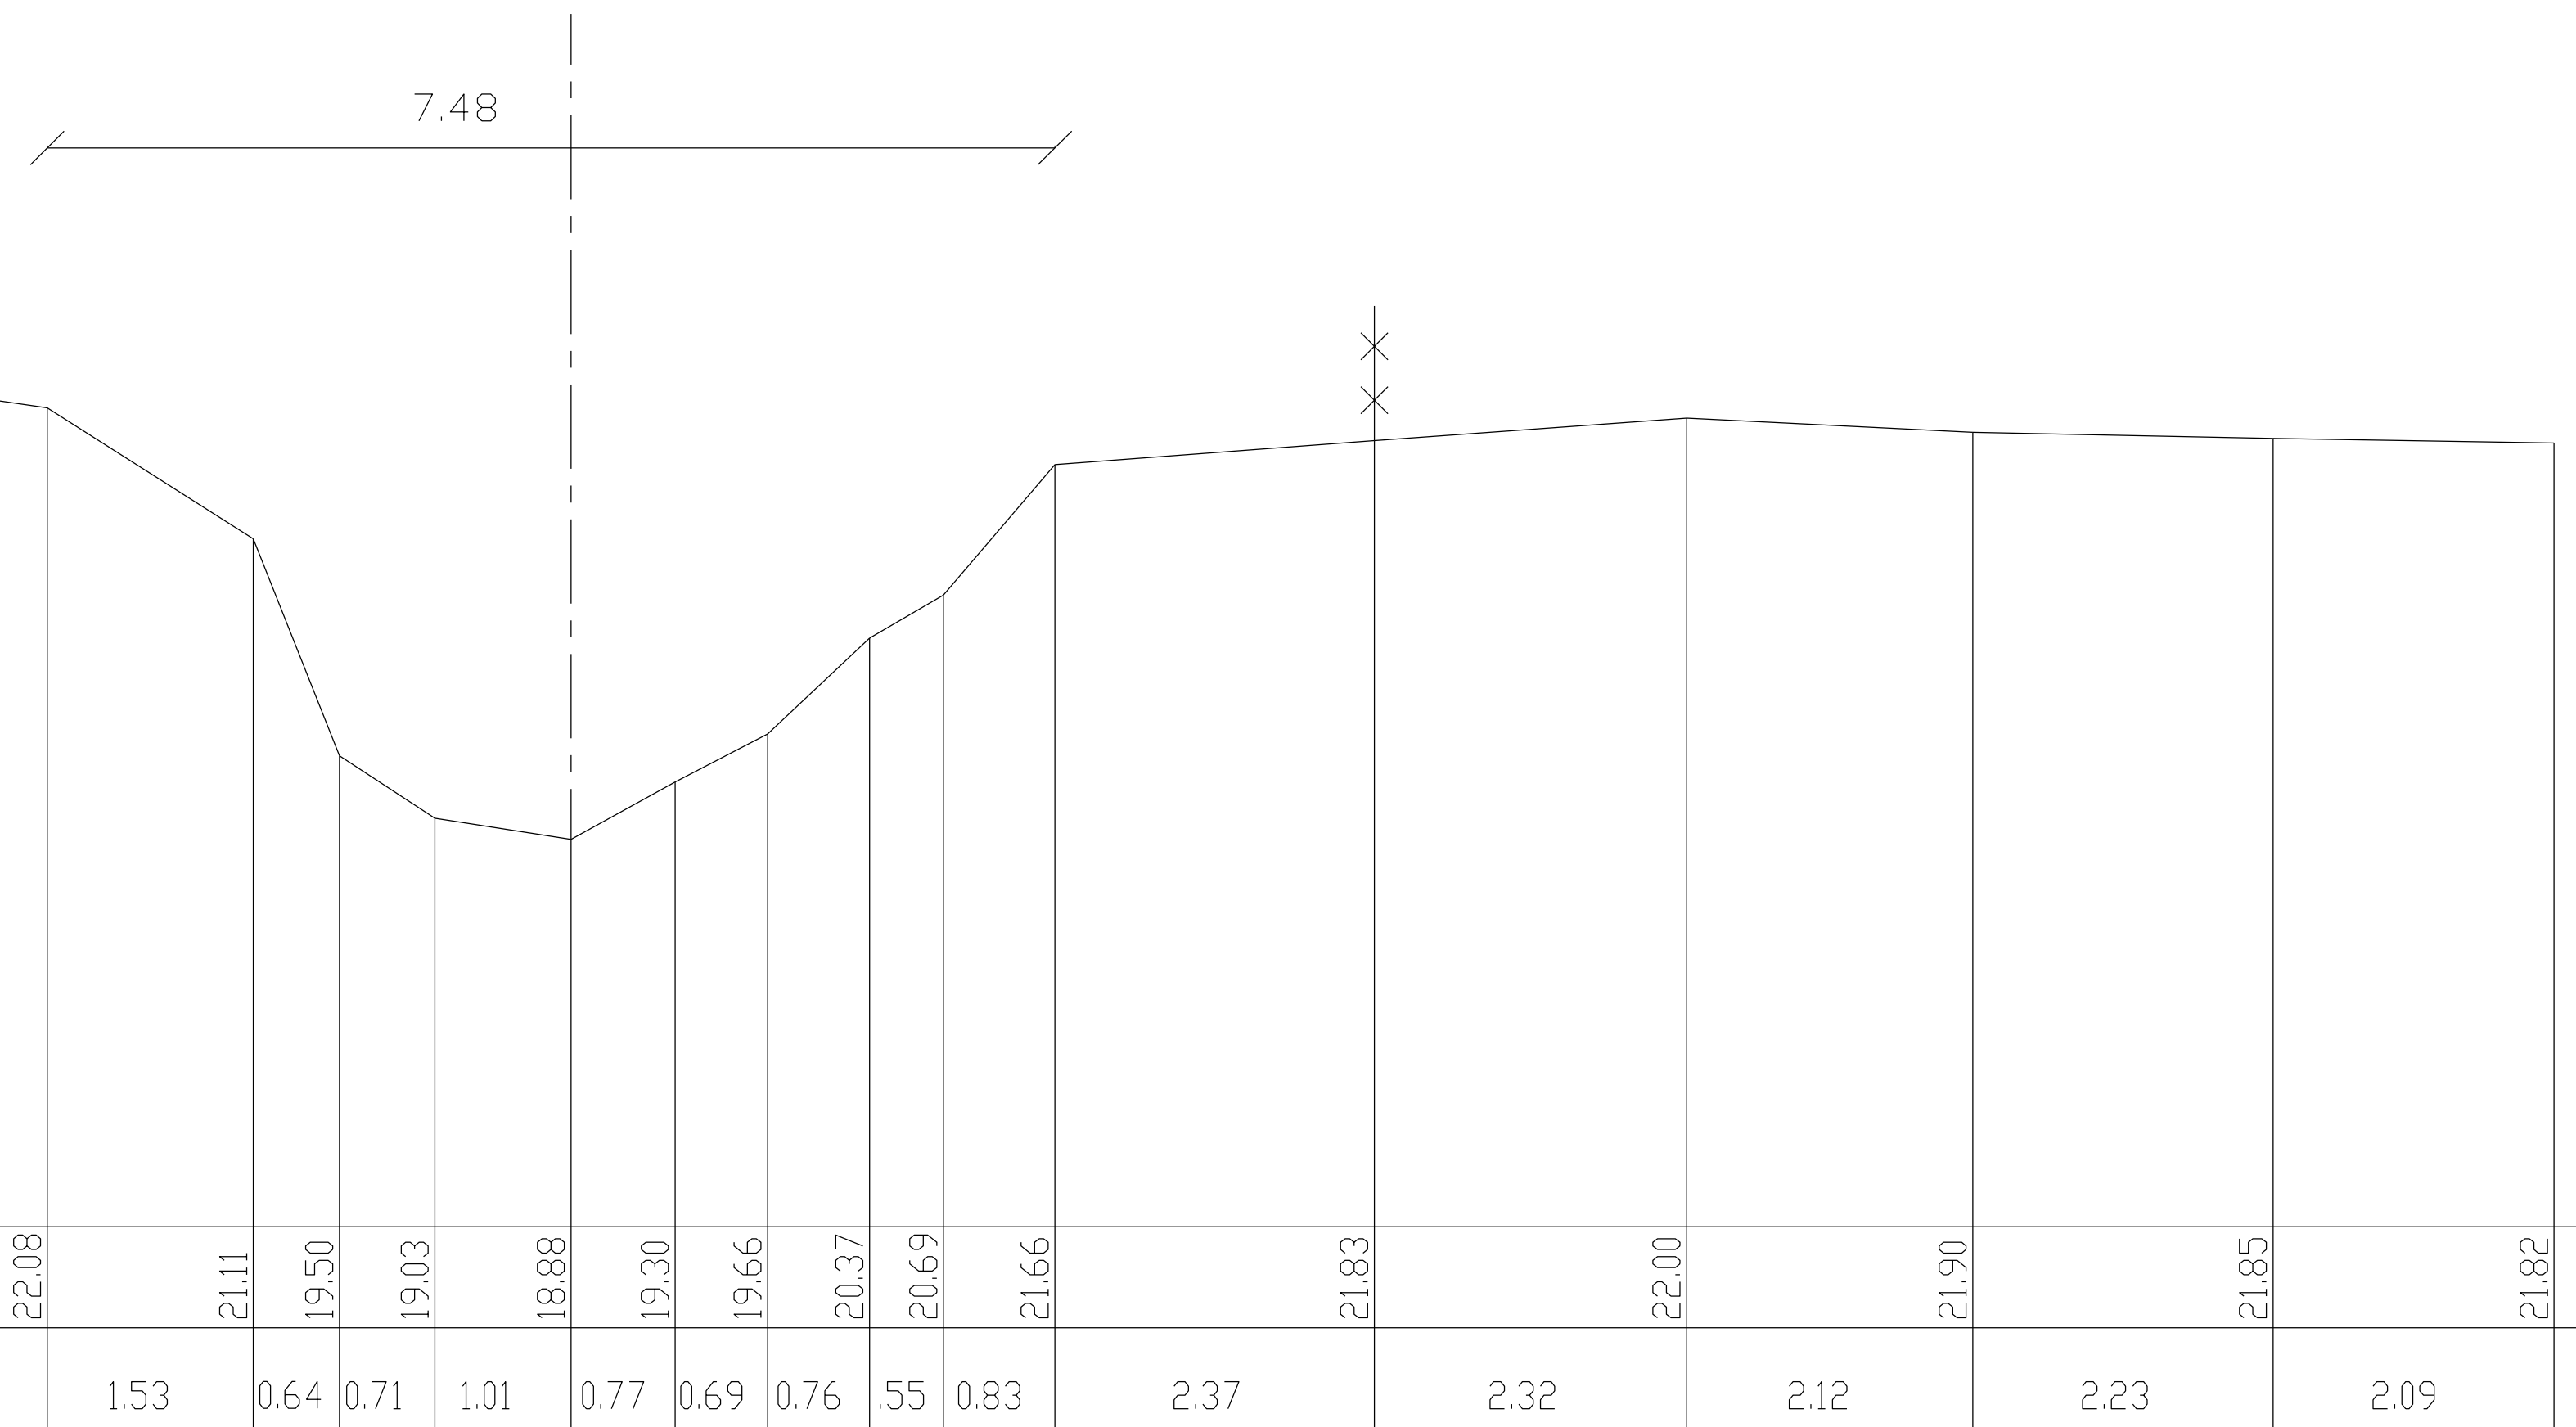

Bestaande hoogten	22.47	22.41	22.39	22.44	22.08	21.11	19.50	19.03	18.88	19.30	19.66	20.37	20.69	21.66	21.83	22.00	21.90	21.85	21.82
Afstanden		2.11	1.99	2.46	2.49	1.53	0.64	0.71	1.01	0.77	0.69	0.76	.55	0.83	2.37	2.32	2.12	2.23	2.09
Ontworpen hoogten																			
Afstanden																			