


VOETBRUGJE

Zwalm

18

Vergelijkingsvlak
4.00m TAW

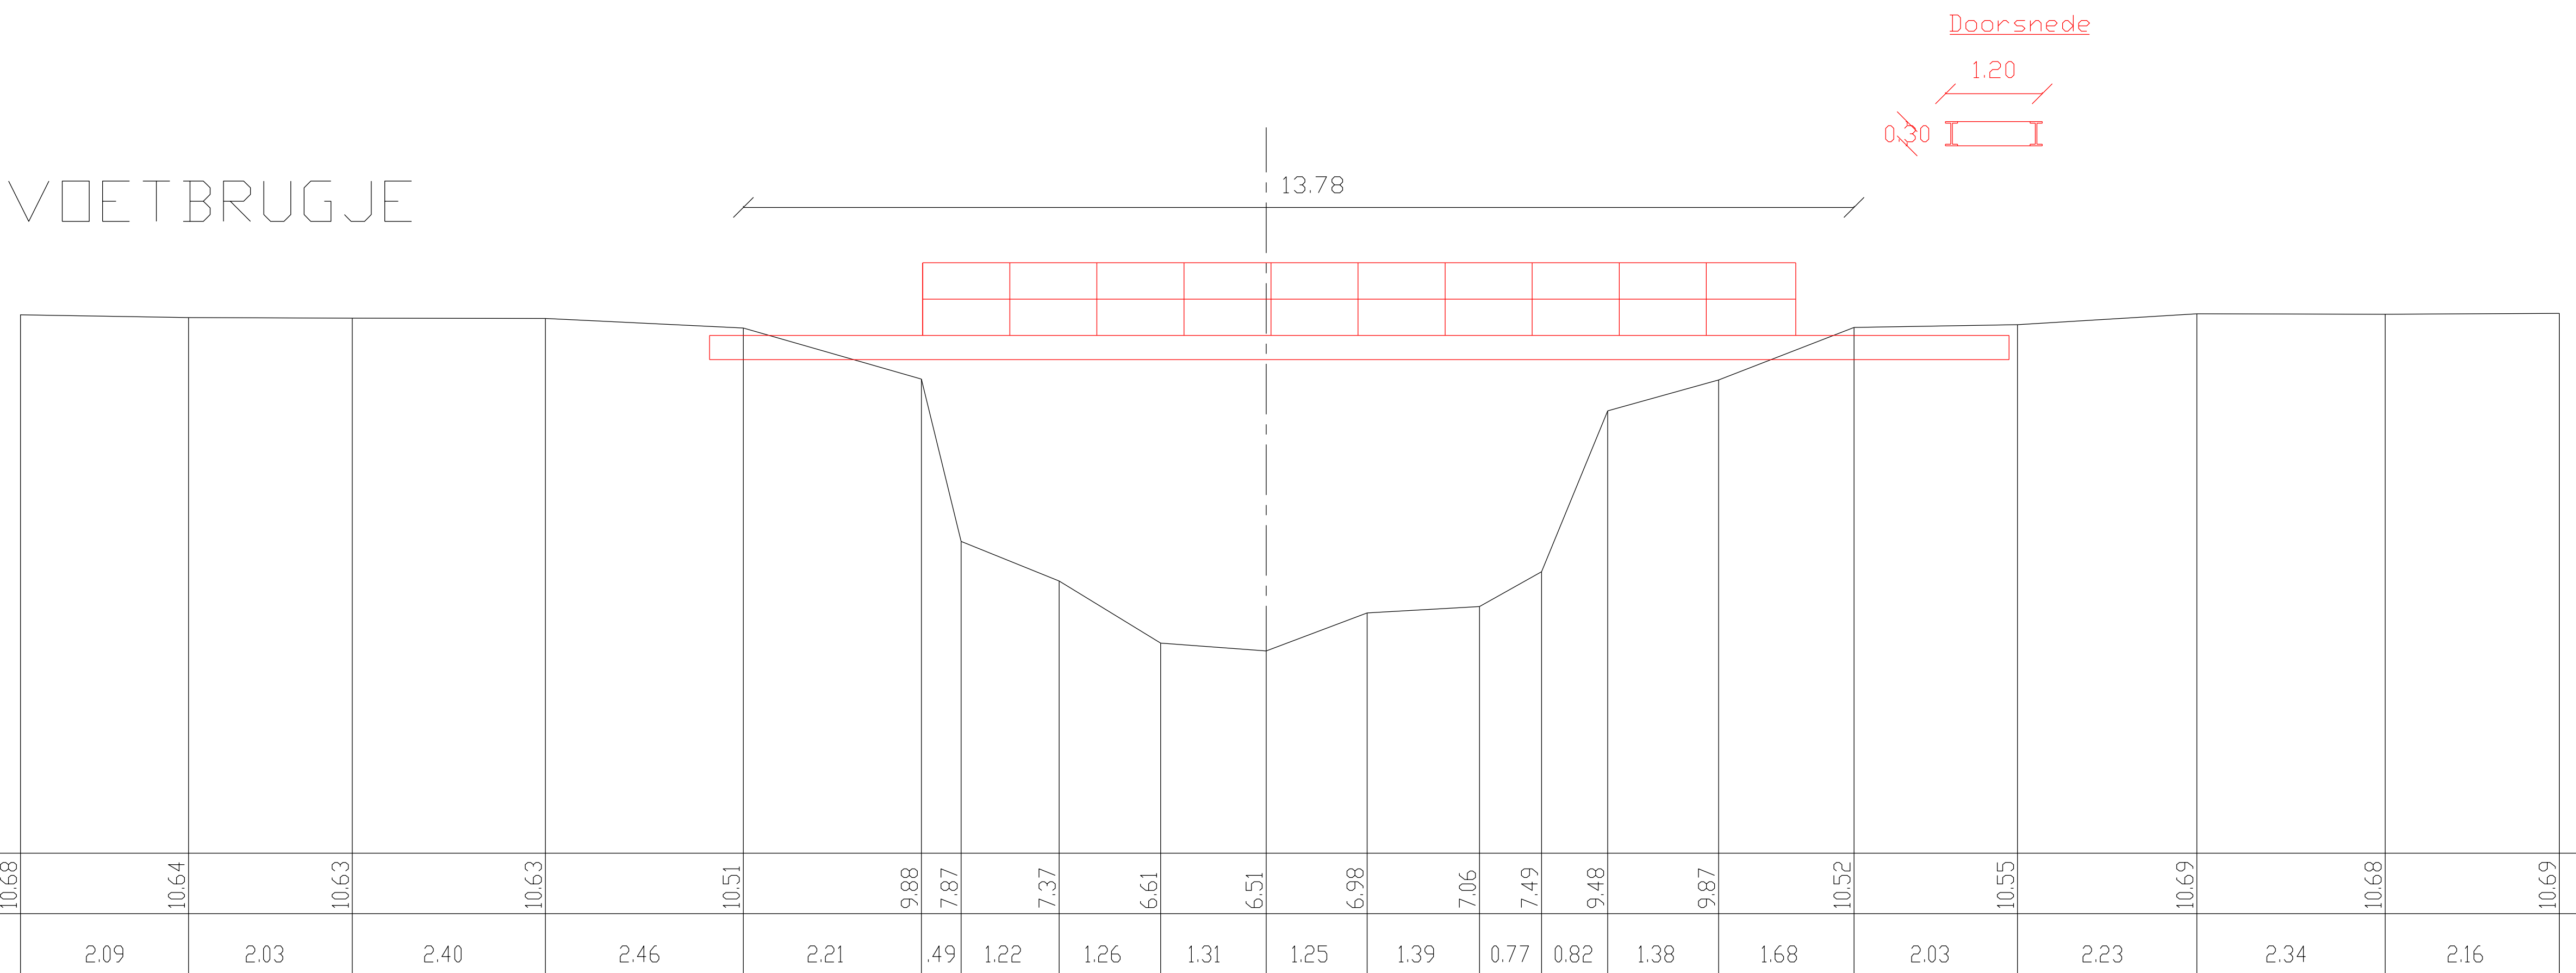

Bestaande hoogten	10.68	10.64	10.63	10.63	10.51	9.88	7.87	7.37	6.61	6.51	6.98	7.06	7.49	9.48	9.87	10.52	10.55	10.69	10.68	10.69	
Afstanden		2.09	2.03	2.40	2.46	2.21	.49	1.22	1.26	1.31	1.25	1.39	0.77	0.82	1.38	1.68	2.03	2.23	2.34	2.16	
Ontworpen hoogten																					
Afstanden																					