


Zwalm

184

Vergelijkingsvlak
18.00m TAW

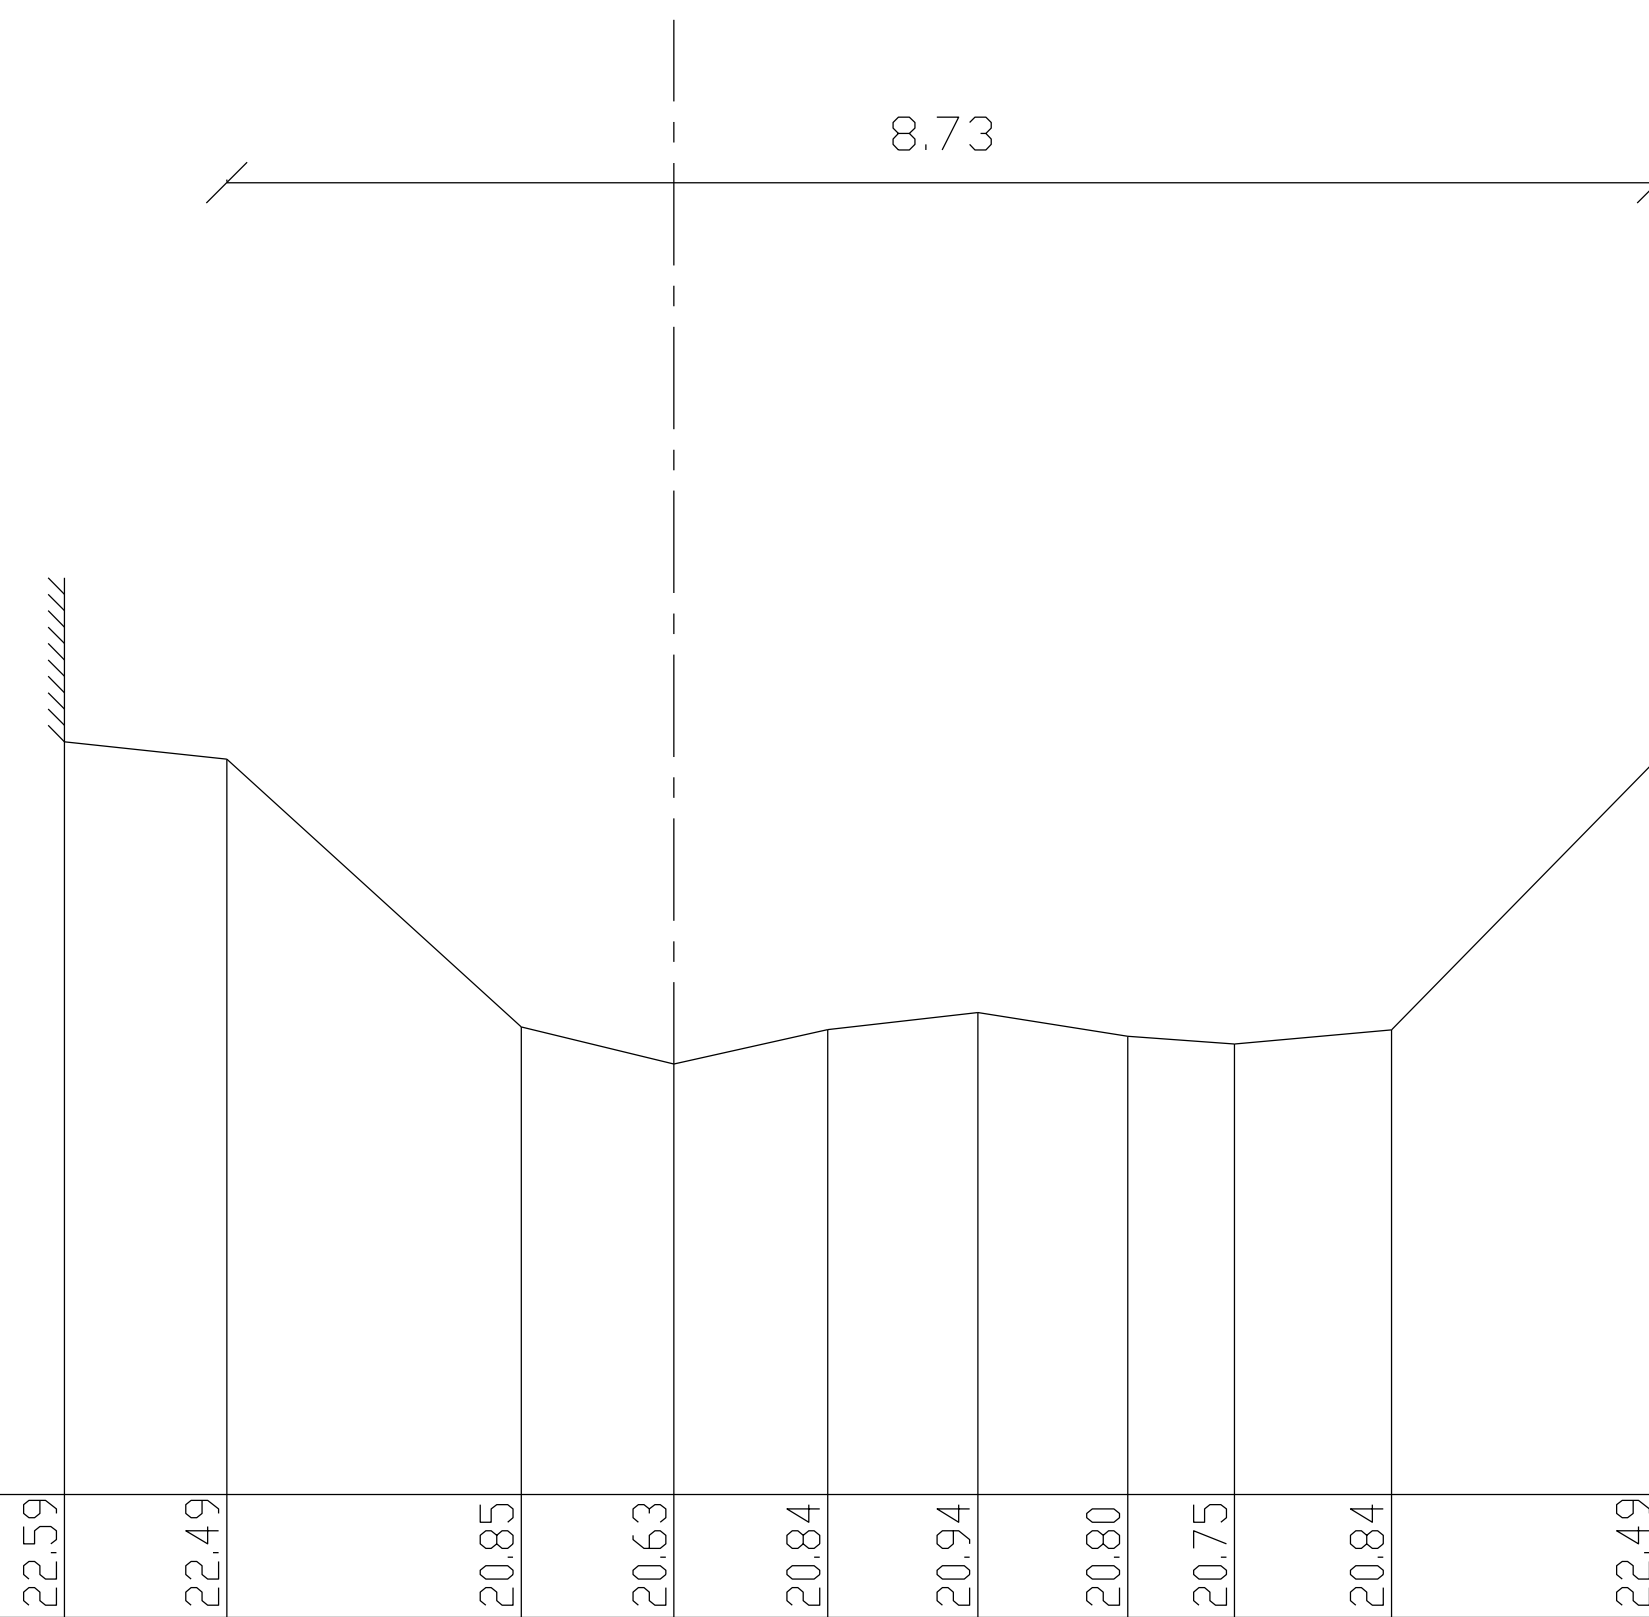

Bestaande hoogten	22.59	22.49	20.85	20.63	20.84	20.94	20.80	20.75	20.84	22.49	
Afstanden		0.99	1.80	0.93	0.94	0.92	0.91	0.65	0.96	1.62	
Ontworpen hoogten											
Afstanden											