


Zwalm

192

Vergelijkingsvlak
20.00m TAW

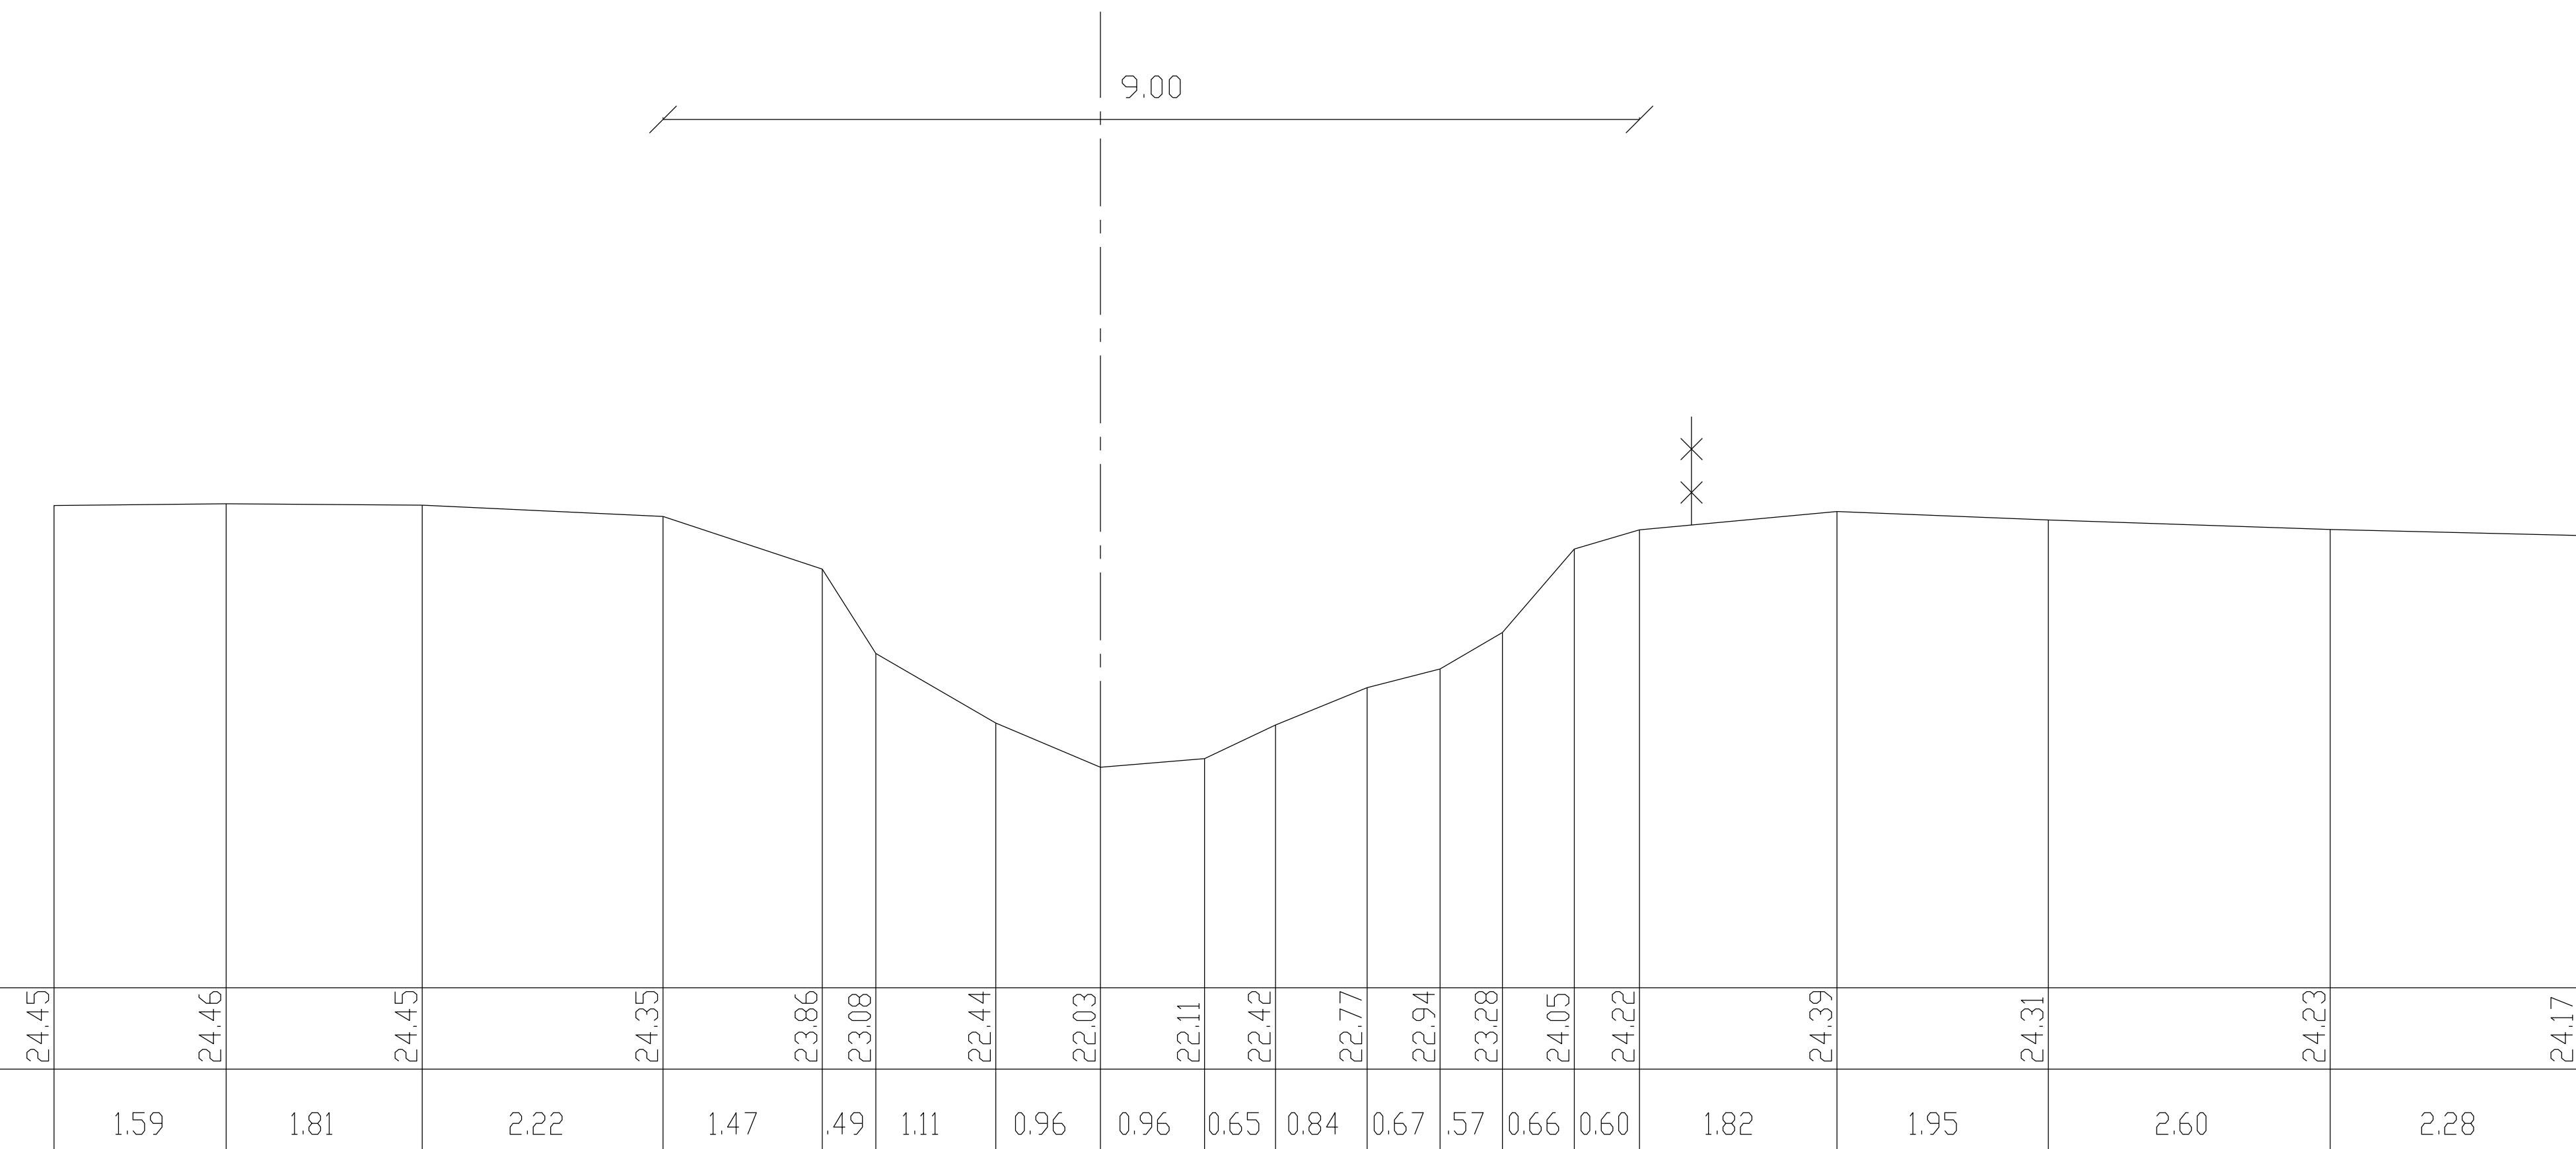

Bestaande hoogten	24.45	24.46	24.45	24.35	23.86	23.08	22.44	22.03	22.11	22.42	22.77	22.94	23.28	24.05	24.22	24.39	24.31	24.23	24.17	
Afstanden		1.59	1.81	2.22	1.47	.49	1.11	0.96	0.96	0.65	0.84	0.67	.57	0.66	0.60	1.82	1.95	2.60	2.28	
Ontworpen hoogten																				
Afstanden																				