


Zwalm

196

Vergelijkingsvlak
20.00m TAW

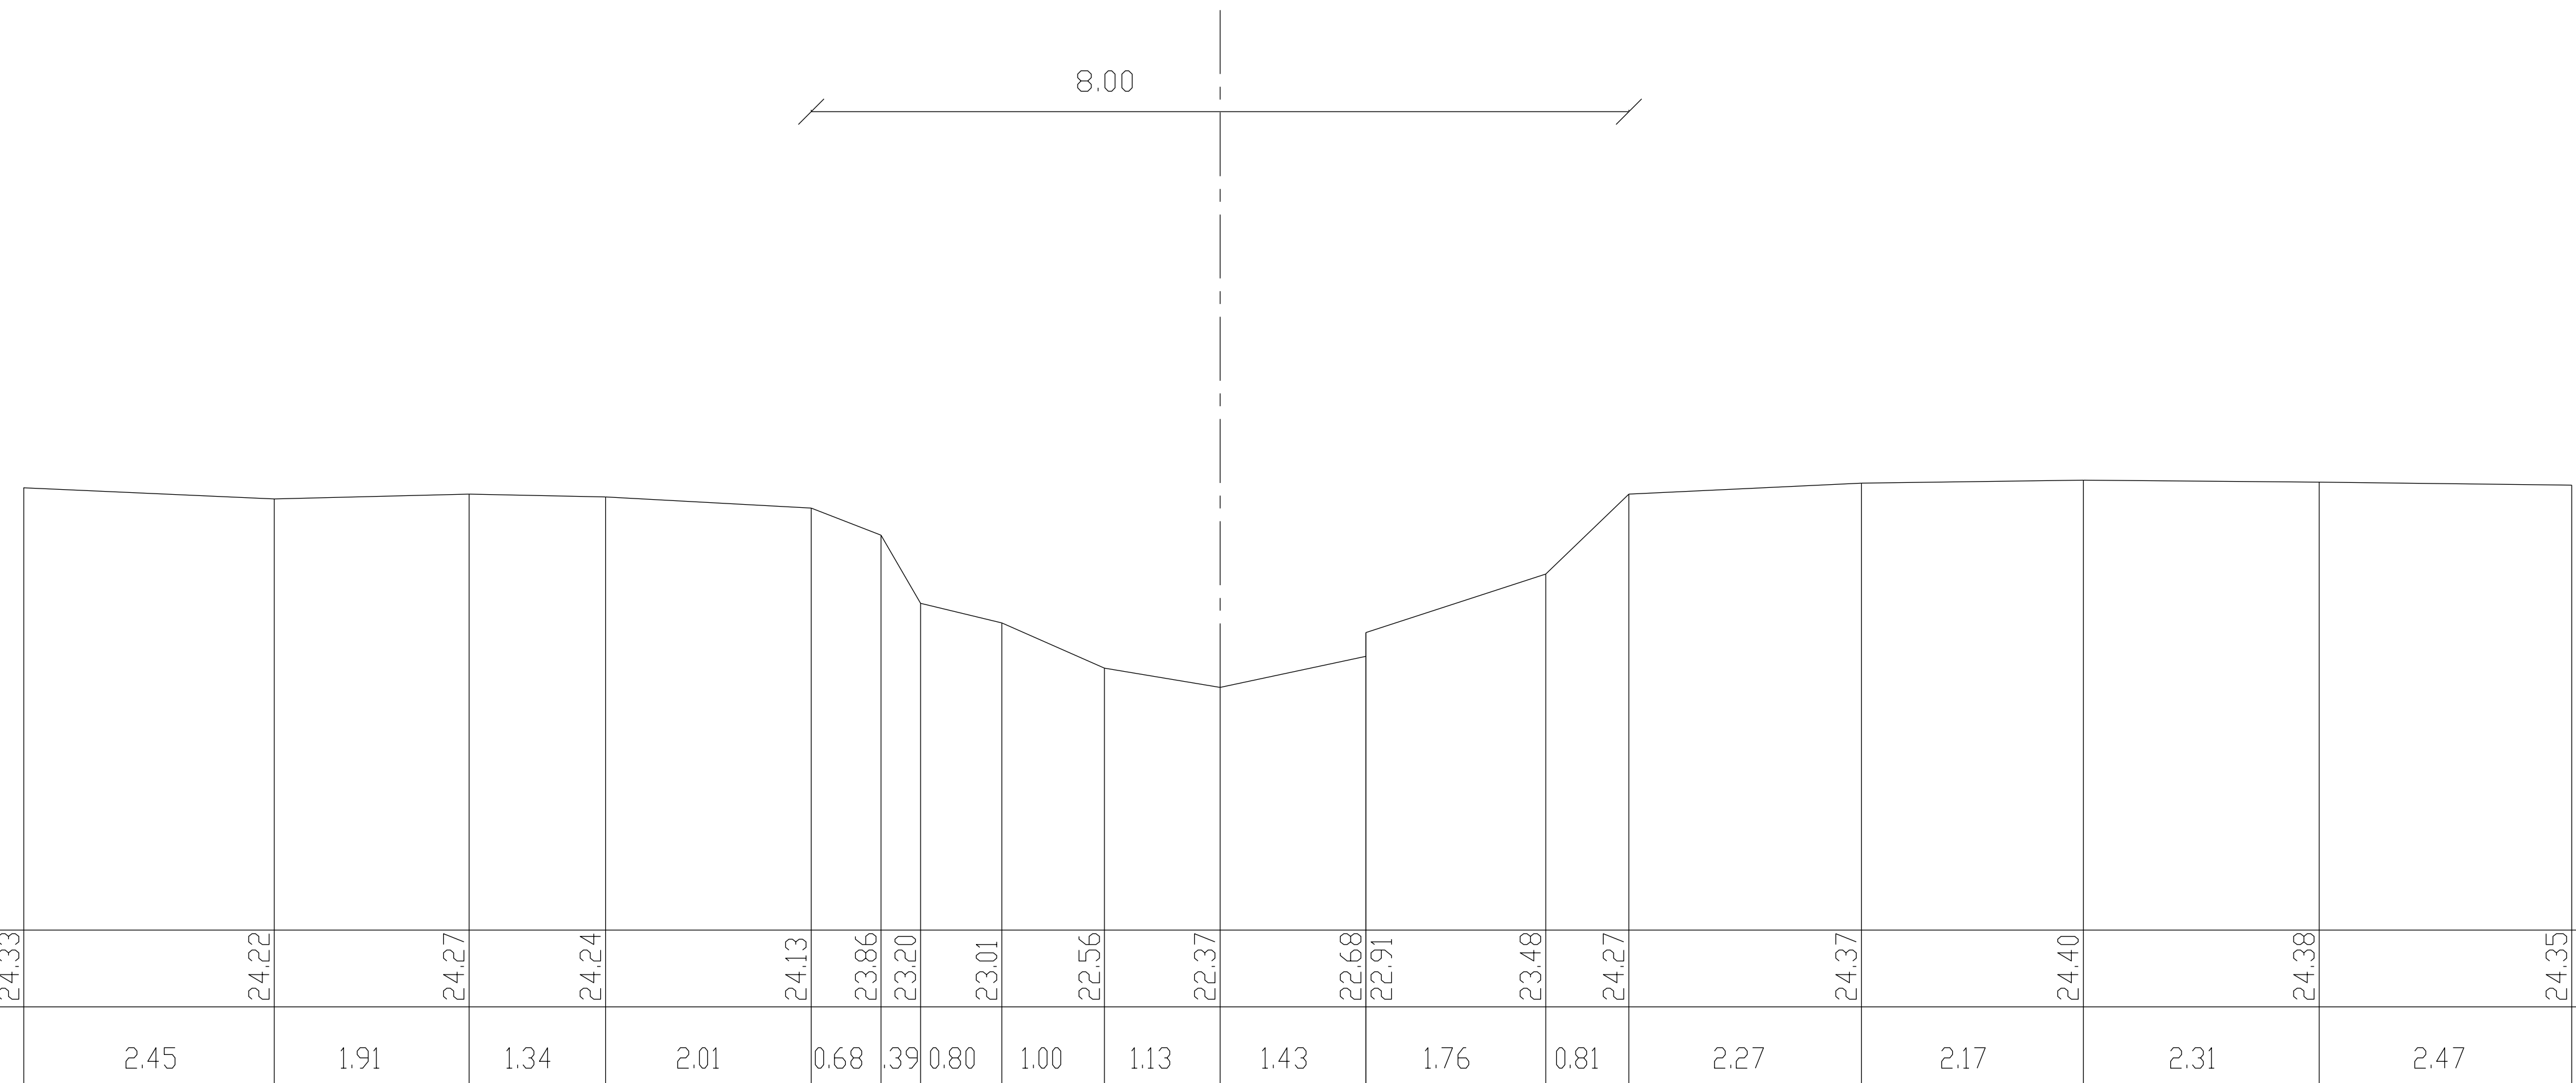

Bestaande hoogten	24.33	24.22	24.27	24.24	24.13	23.86	23.20	23.01	22.56	22.37	22.68	22.91	23.48	24.27	24.37	24.40	24.38	24.35	
Afstanden		2.45	1.91	1.34	2.01	0.68	39.080	1.00	1.13	1.43	1.76	0.81	2.27	2.17	2.31	2.47			
Ontworpen hoogten																			
Afstanden																			