
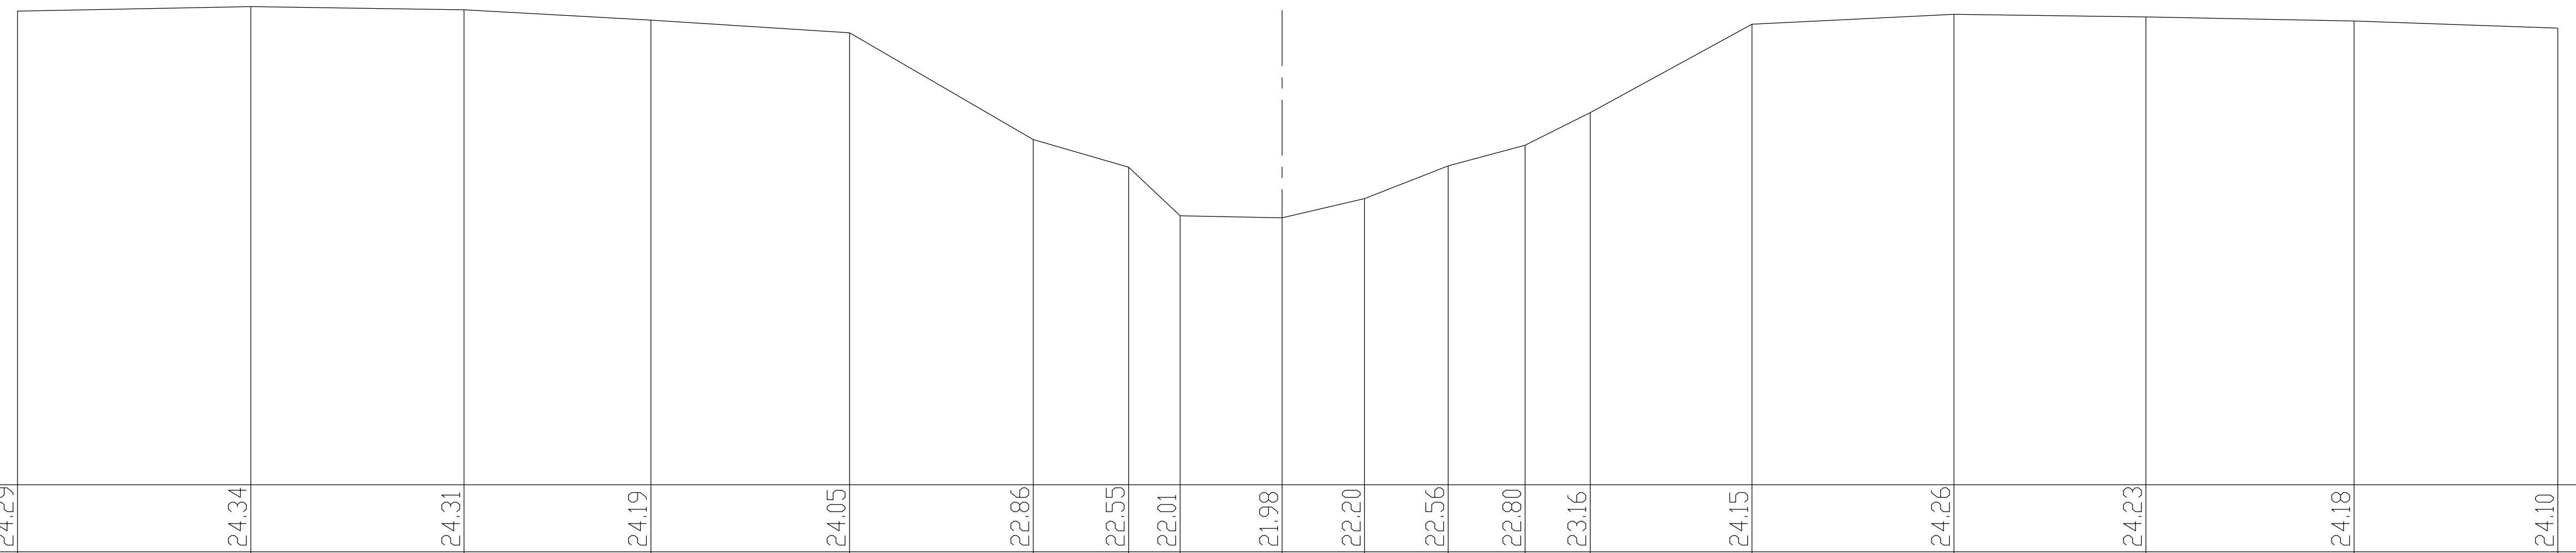


Zwalm

199

Vergelijkingsvlak
19.00m TAW

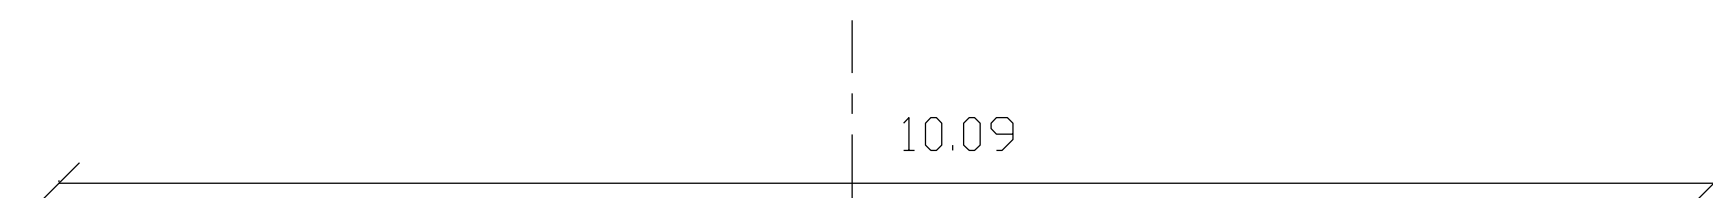

Bestaande hoogten	24.29	24.34	24.31	24.19	24.05	22.86	22.55	22.01	21.98	22.20	22.56	22.80	23.16	24.15	24.26	24.23	24.18	24.10	
Afstanden		2.61	2.38	2.09	2.22	2.05	1.07	0.58	1.14	0.92	0.93	0.86	0.73	1.81	2.26	2.15	2.33	2.28	
Ontworpen hoogten																			
Afstanden																			