


Zwalm

203

Vergelijkingsvlak
20.00m TAW

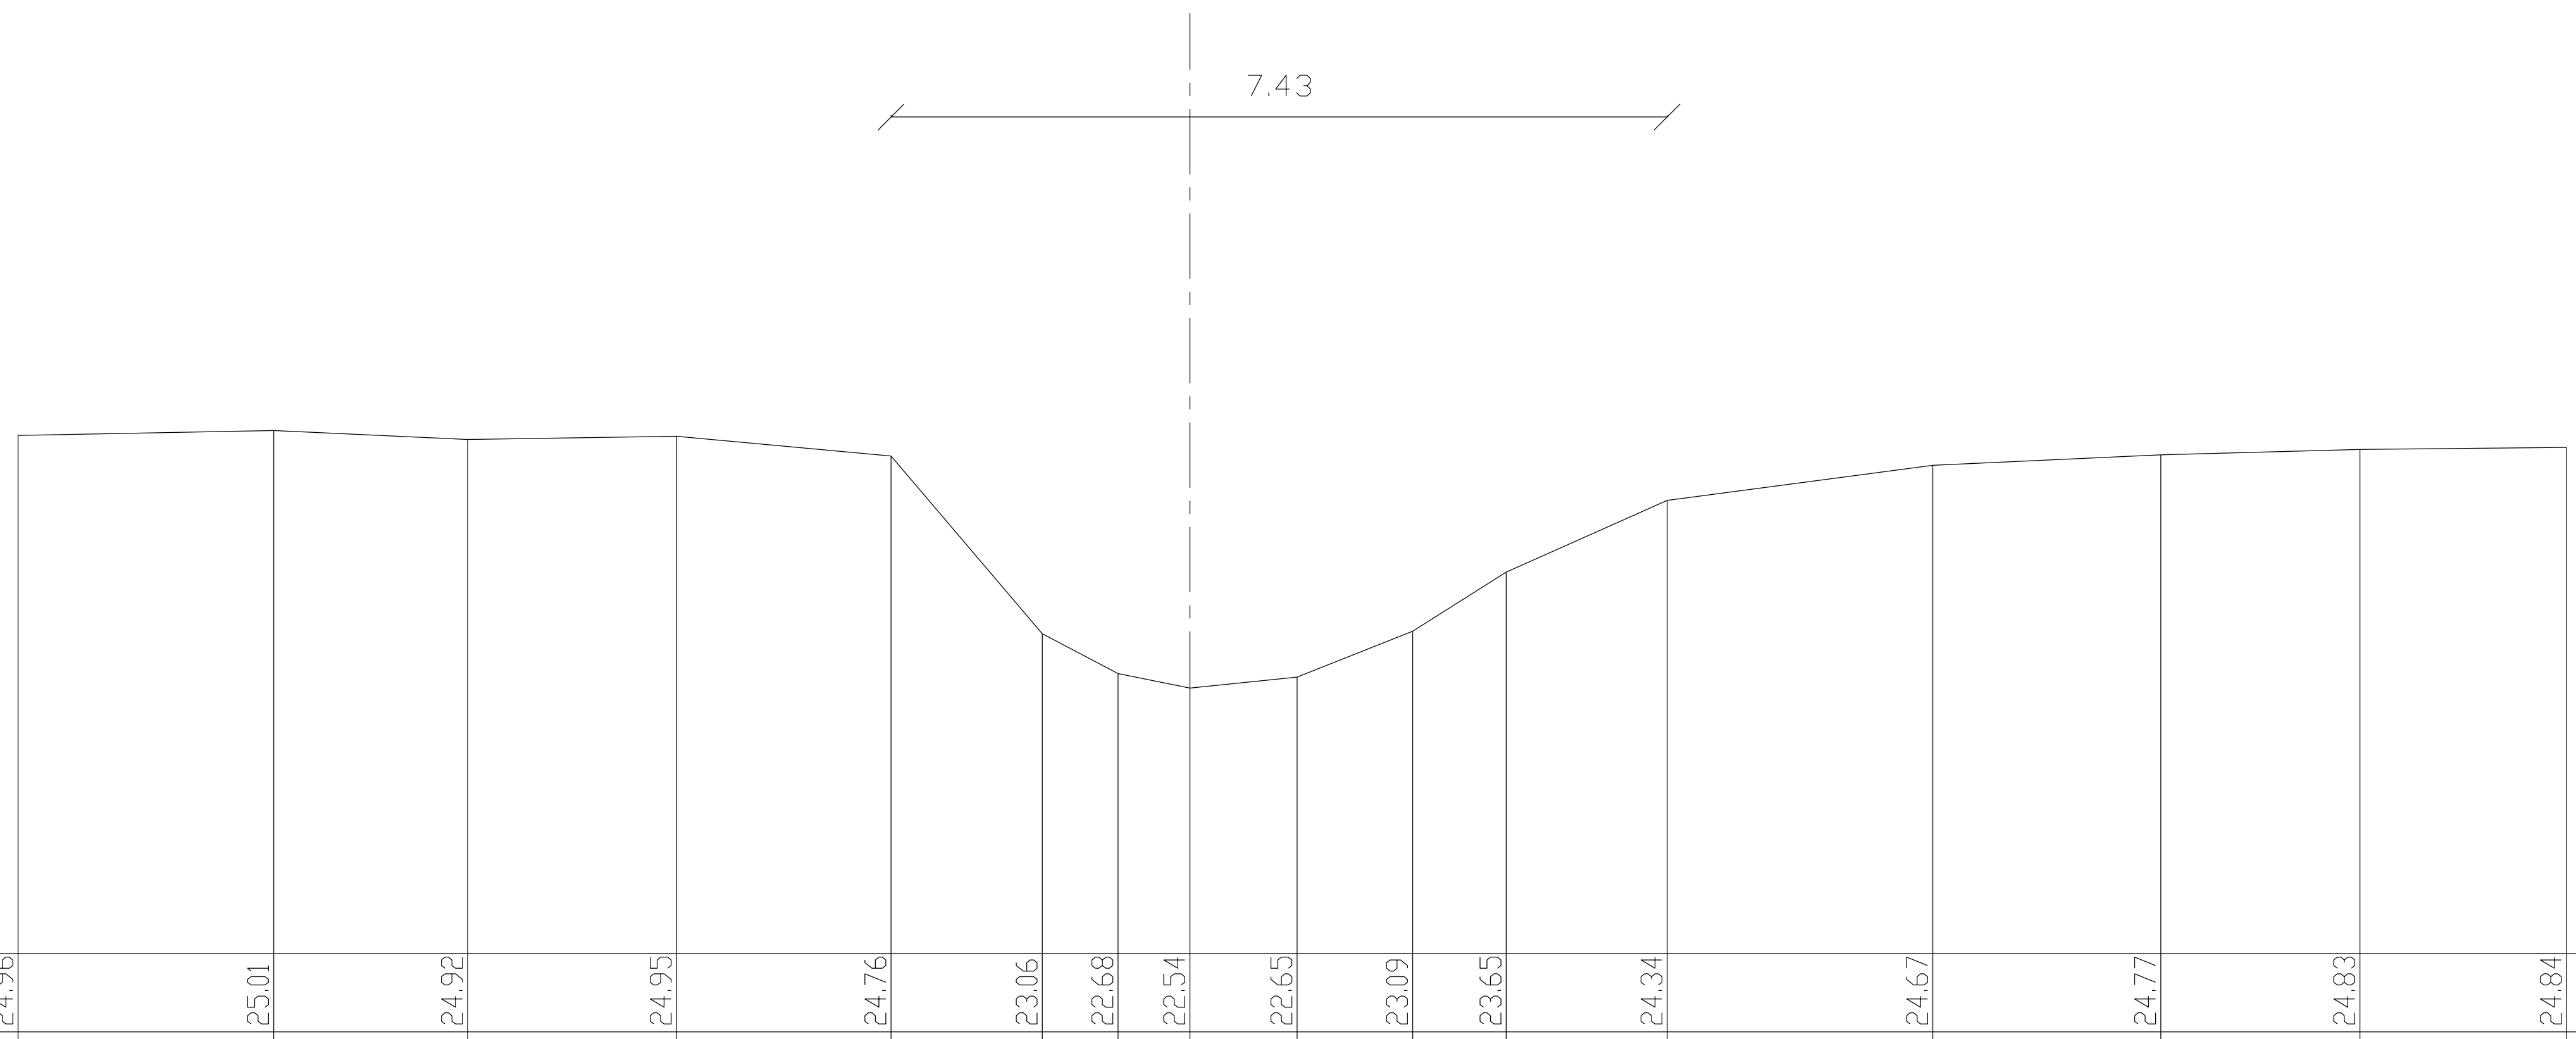

Bestaande hoogten	24.96	25.01	24.92	24.95	24.76	23.06	22.68	22.54	22.65	23.09	23.65	24.34	24.67	24.77	24.83	24.84	
Afstanden		2.45	1.86	2.00	2.06	1.45	0.72	0.69	1.03	1.11	0.89	1.54	2.54	2.18	1.91	1.98	
Ontworpen hoogten																	
Afstanden																	