


Zwalm

207

Vergelijkingsvlak
20.00m TAW

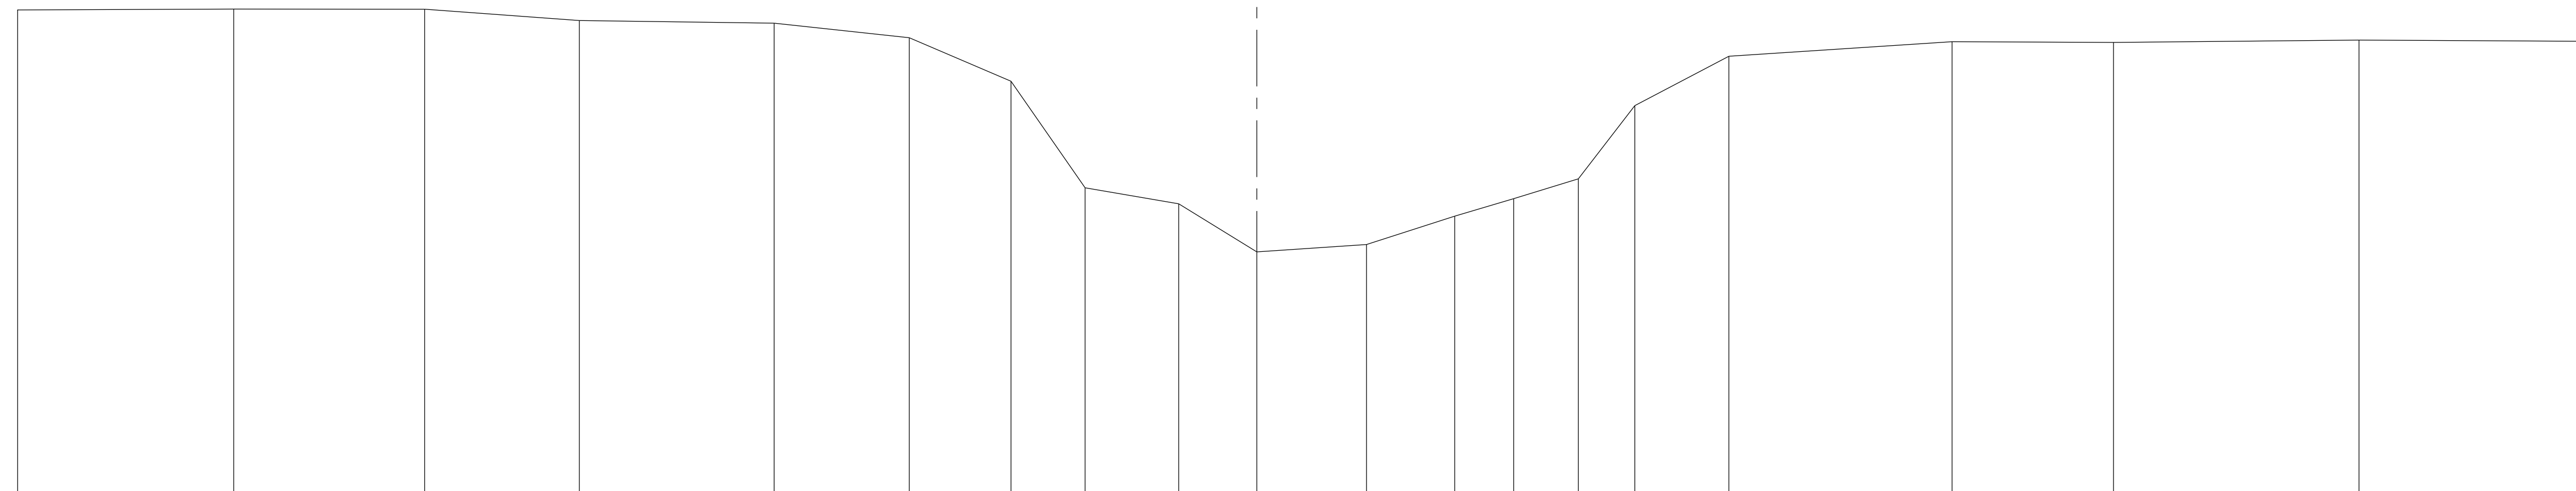

Bestaande hoogten	25.39	25.40	25.40	25.28	25.25	25.09	24.61	23.43	23.25	22.72	22.80	23.12	23.31	23.53	24.34	24.88	25.04	25.03	25.06	25.05	
Afstanden		2.38	2.11	1.71	2.15	1.49	1.12	0.82	1.03	0.86	1.21	0.97	0.65	0.71	0.62	1.04	2.46	1.78	2.71	2.42	
Ontworpen hoogten																					
Afstanden																					