


Zwalm

215

Vergelijkingsvlak  
20.00m TAW

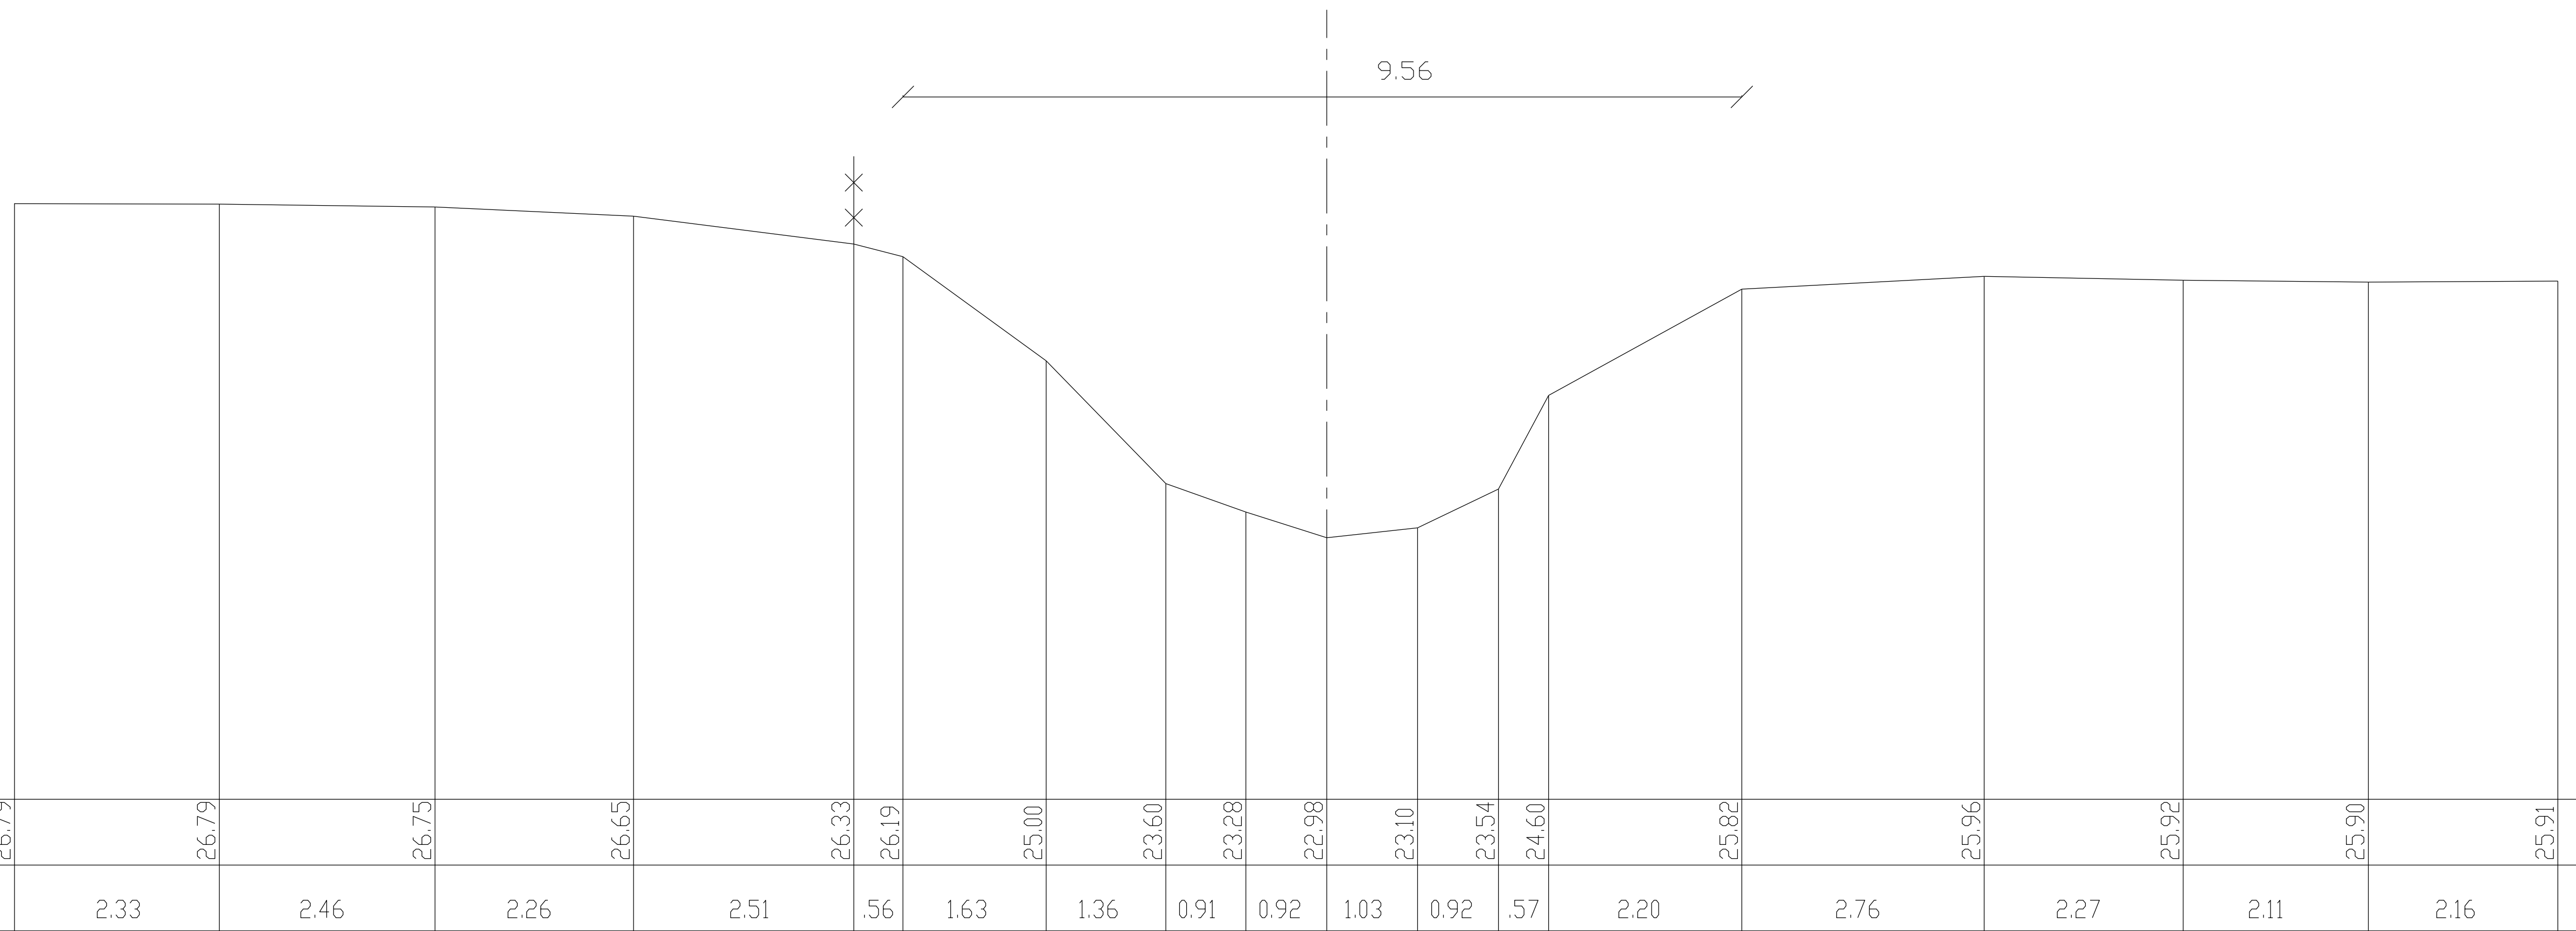

|                   |       
|-------------------|-------|-------|-------|-------|-------|-------|-------|-------|-------|-------|-------|-------|-------|-------|-------|-------|-------|-------|--|
| Bestaande hoogten | 26.79 | 26.79 | 26.75 | 26.65 | 26.33 | 26.19 | 25.00 | 23.60 | 23.28 | 22.98 | 23.10 | 23.54 | 24.60 | 25.82 | 25.96 | 25.92 | 25.90 | 25.91 |  |
| Afstanden         |       | 2.33  | 2.46  | 2.26  | 2.51  | .56   | 1.63  | 1.36  | 0.91  | 0.92  | 1.03  | 0.92  | .57   | 2.20  | 2.76  | 2.27  | 2.11  | 2.16  |  |
| Ontworpen hoogten |       |       |       |       |       |       |       |       |       |       |       |       |       |       |       |       |       |       |  |
| Afstanden         |       |       |       |       |       |       |       |       |       |       |       |       |       |       |       |       |       |       |  |