


Zwalm

240

Vergelijkingsvlak
24.00m TAW

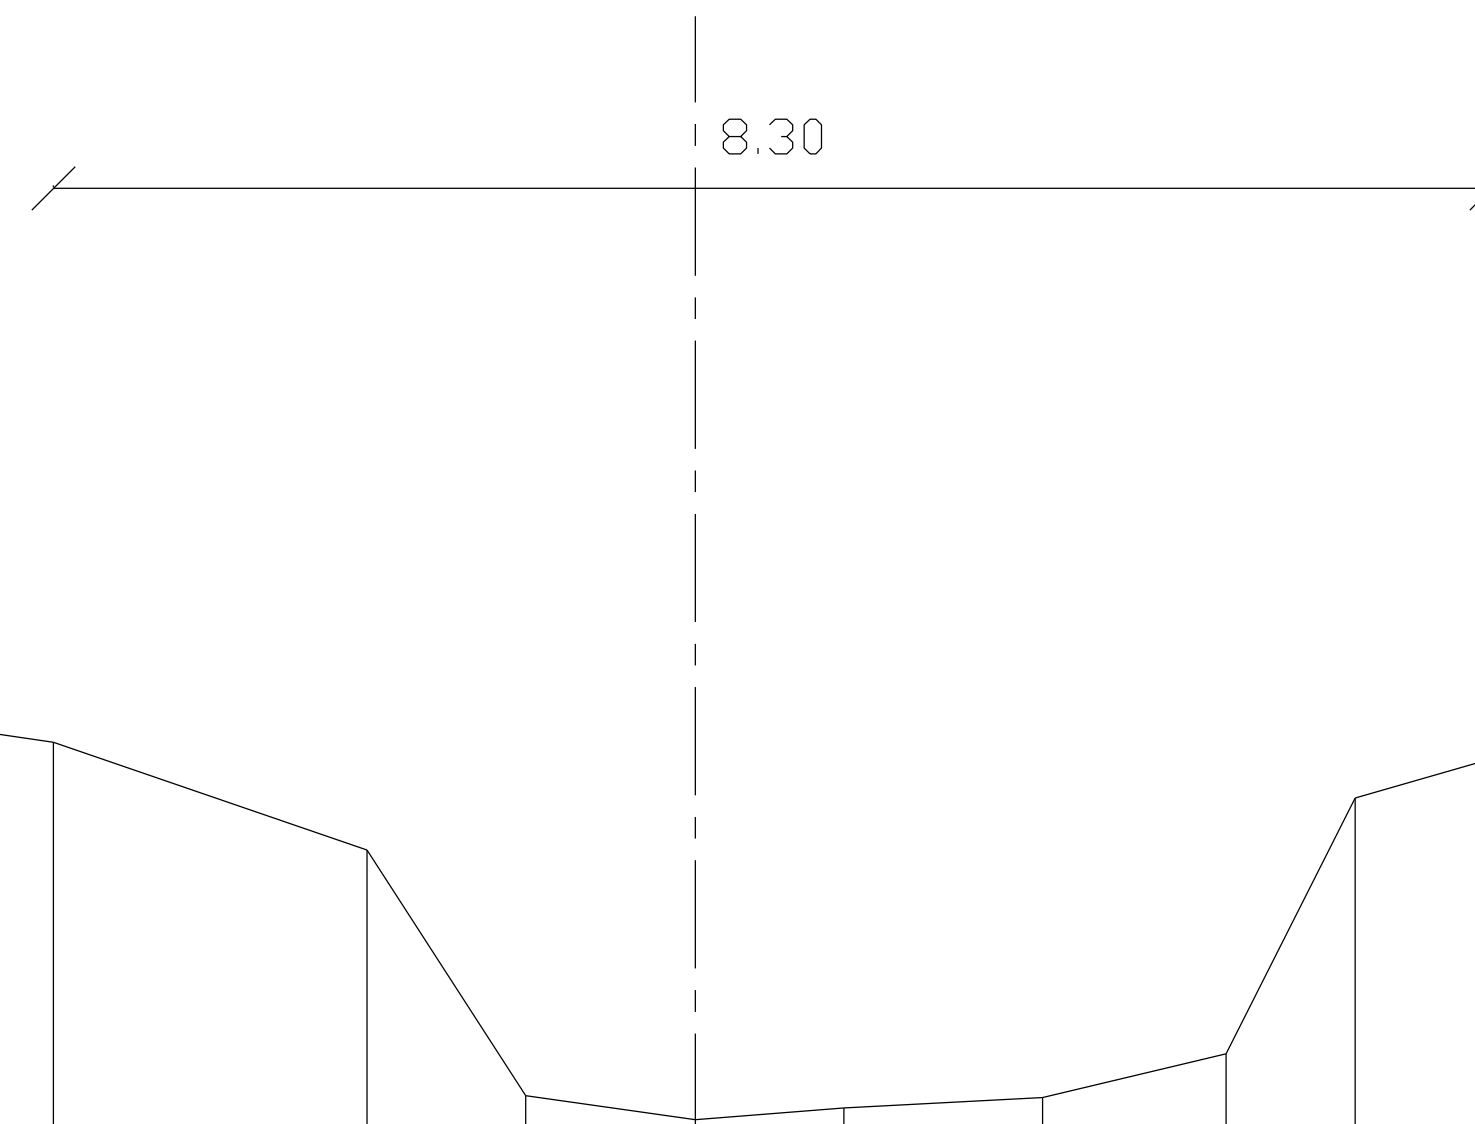

Bestaande hoogten	28.53	28.60	28.83	29.05	29.02	28.81	28.19	26.77	26.63	26.70	26.76	27.01	28.49	28.71	28.85	28.66	28.67	28.76	
Afstanden		2.40	2.37	2.38	1.71	1.41	1.81	0.92	0.98	0.86	1.15	1.06	0.75	0.79	2.49	2.64	2.06	2.27	
Ontworpen hoogten																			
Afstanden																			