
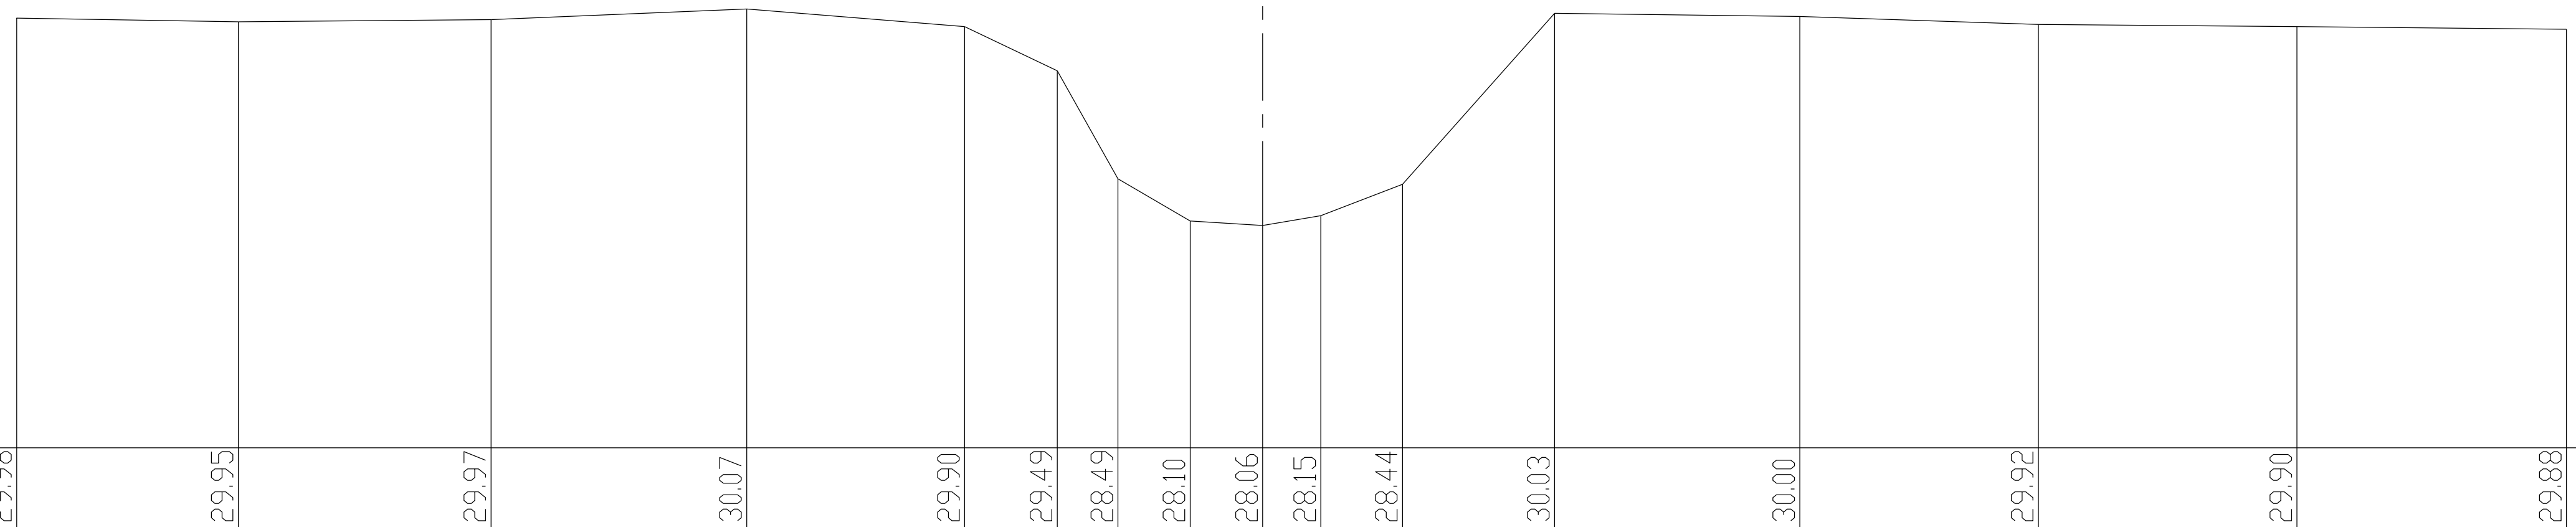


Zwalm

264

Vergelijkingsvlak
26.00m TAW

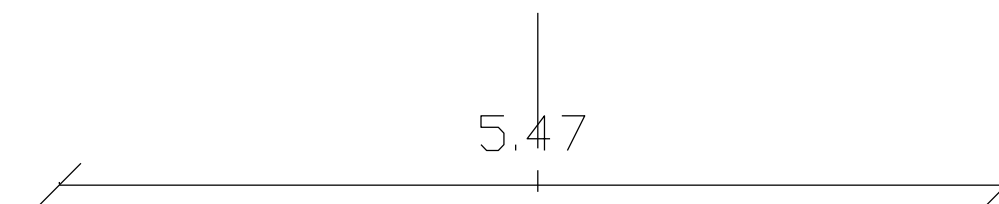

Bestaande hoogten	29.98	29.95	29.97	30.07	29.90	29.49	28.49	28.10	28.06	28.15	28.44	30.03	30.00	29.92	29.90	29.88	
Afstanden		2.05	2.34	2.37	2.02	0.86	.56	0.67	0.67	.54	0.76	1.41	2.27	2.21	2.40	2.50	
Ontworpen hoogten																	
Afstanden																	