


Zwalm

267

Vergelijkingsvlak  
26.00m TAW

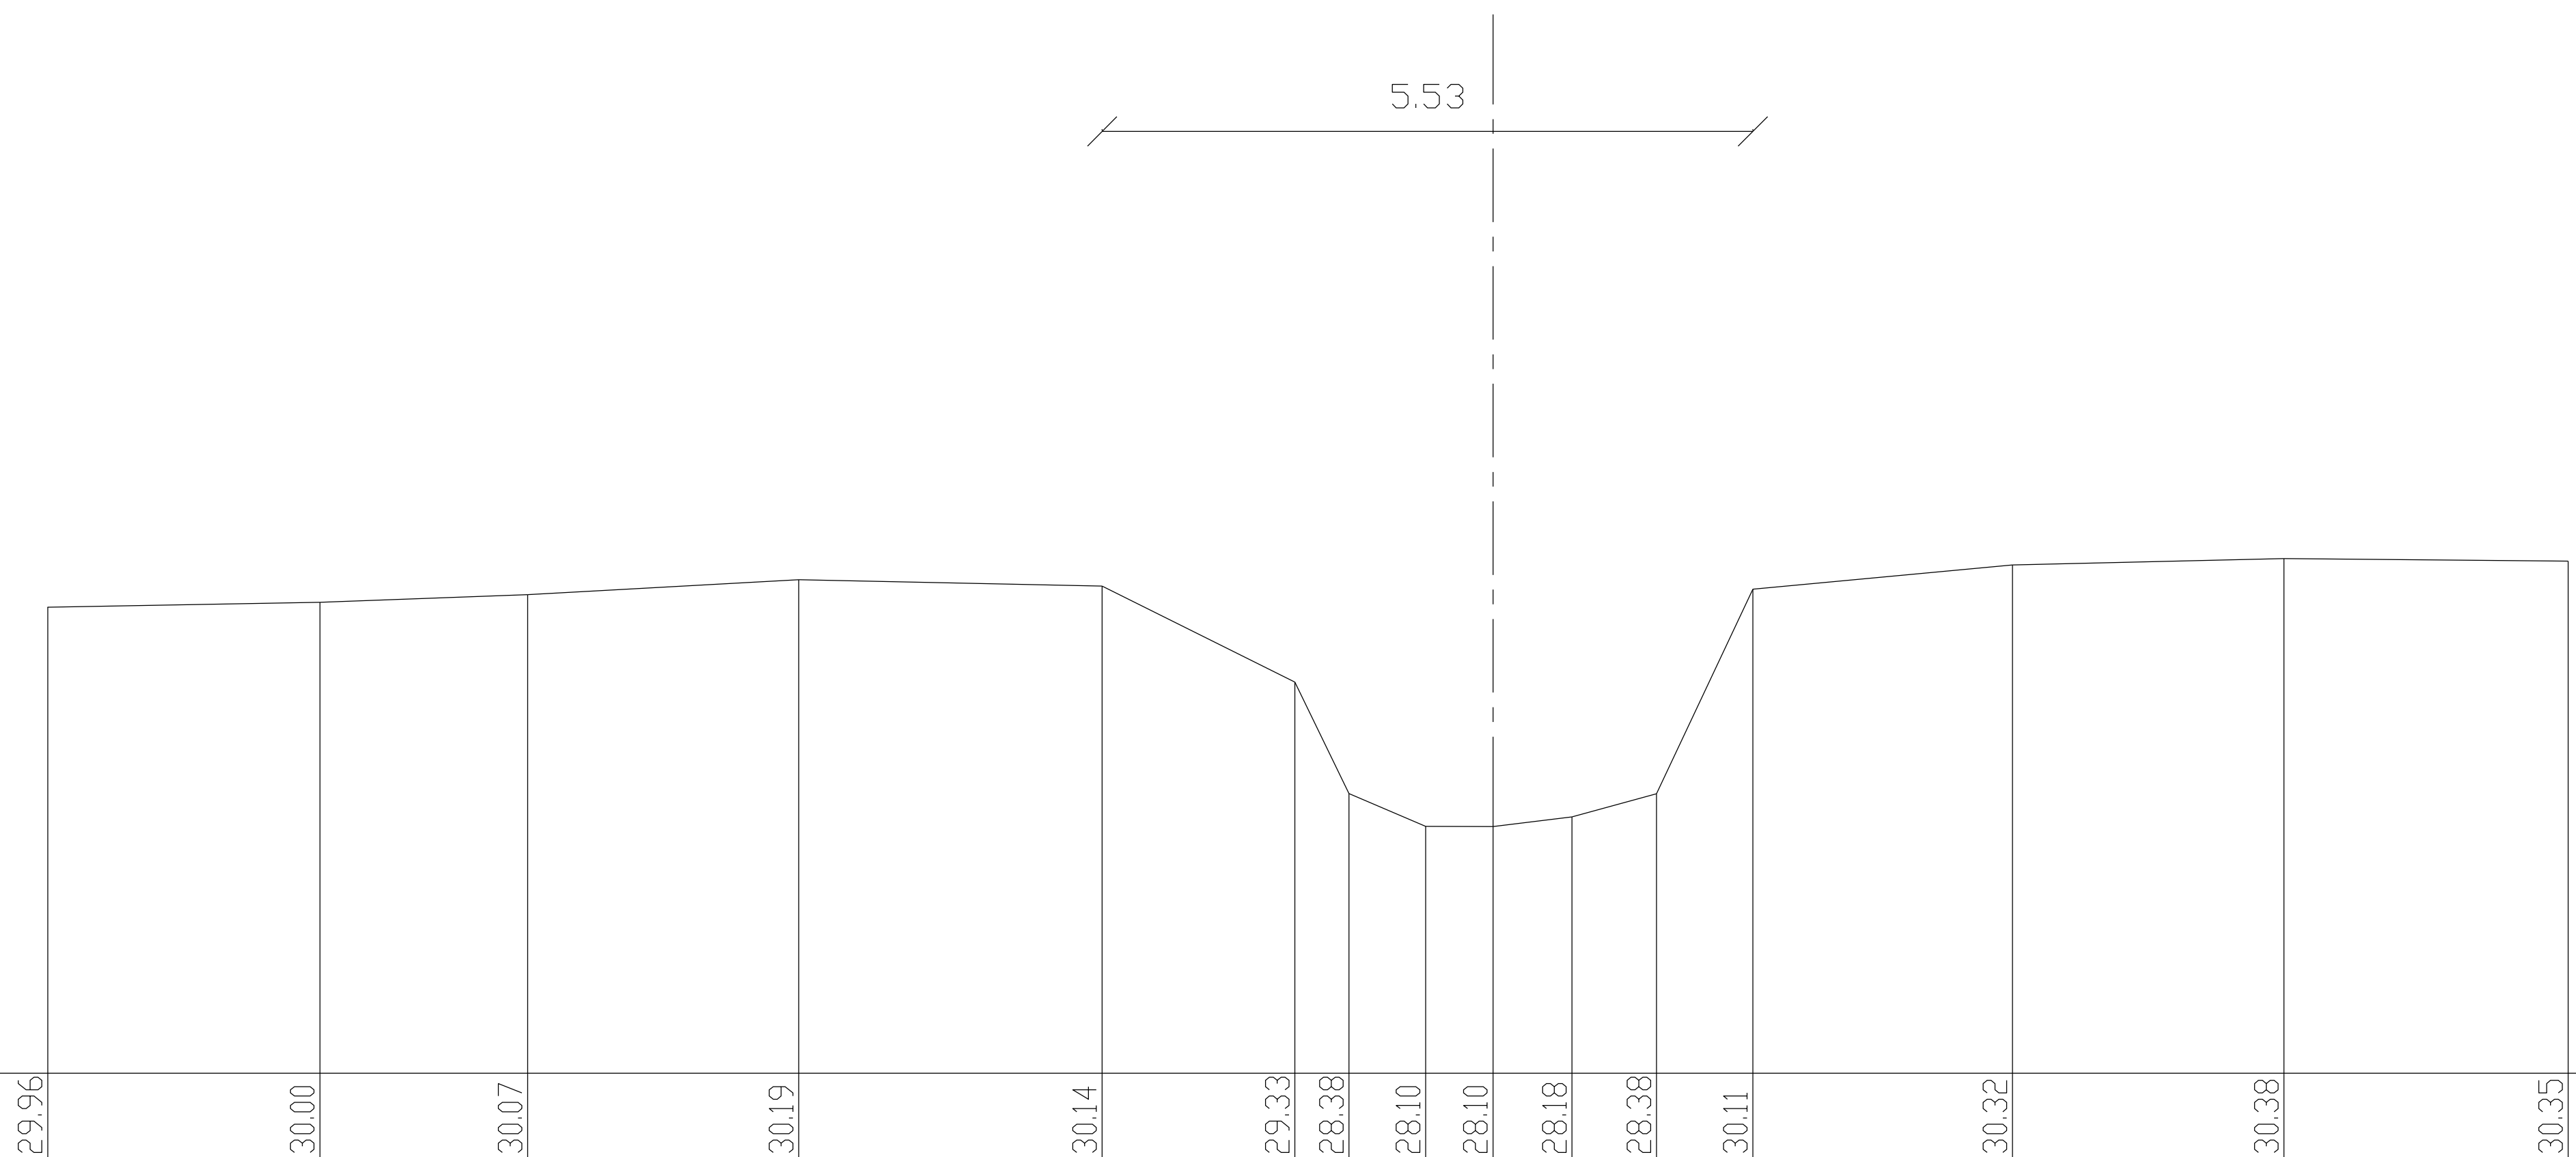

|                   |       |       |       |       |       |       |       |       |       |       |       |       |       |       |       |  |
|-------------------|-------|-------|-------|-------|-------|-------|-------|-------|-------|-------|-------|-------|-------|-------|-------|--|
| Bestaande hoogten | 29.96 | 30.00 | 30.07 | 30.19 | 30.14 | 29.33 | 28.38 | 28.10 | 28.10 | 28.18 | 28.38 | 30.11 | 30.32 | 30.38 | 30.35 |  |
| Afstanden         |       | 2.31  | 1.77  | 2.30  | 2.58  | 1.64  | .46   | .65   | .57   | .67   | 0.72  | 0.82  | 2.21  | 2.31  | 2.42  |  |
| Ontworpen hoogten |       |       |       |       |       |       |       |       |       |       |       |       |       |       |       |  |
| Afstanden         |       |       |       |       |       |       |       |       |       |       |       |       |       |       |       |  |