


Zwalm

327

Vergelijkingsvlak
29.00m TAW

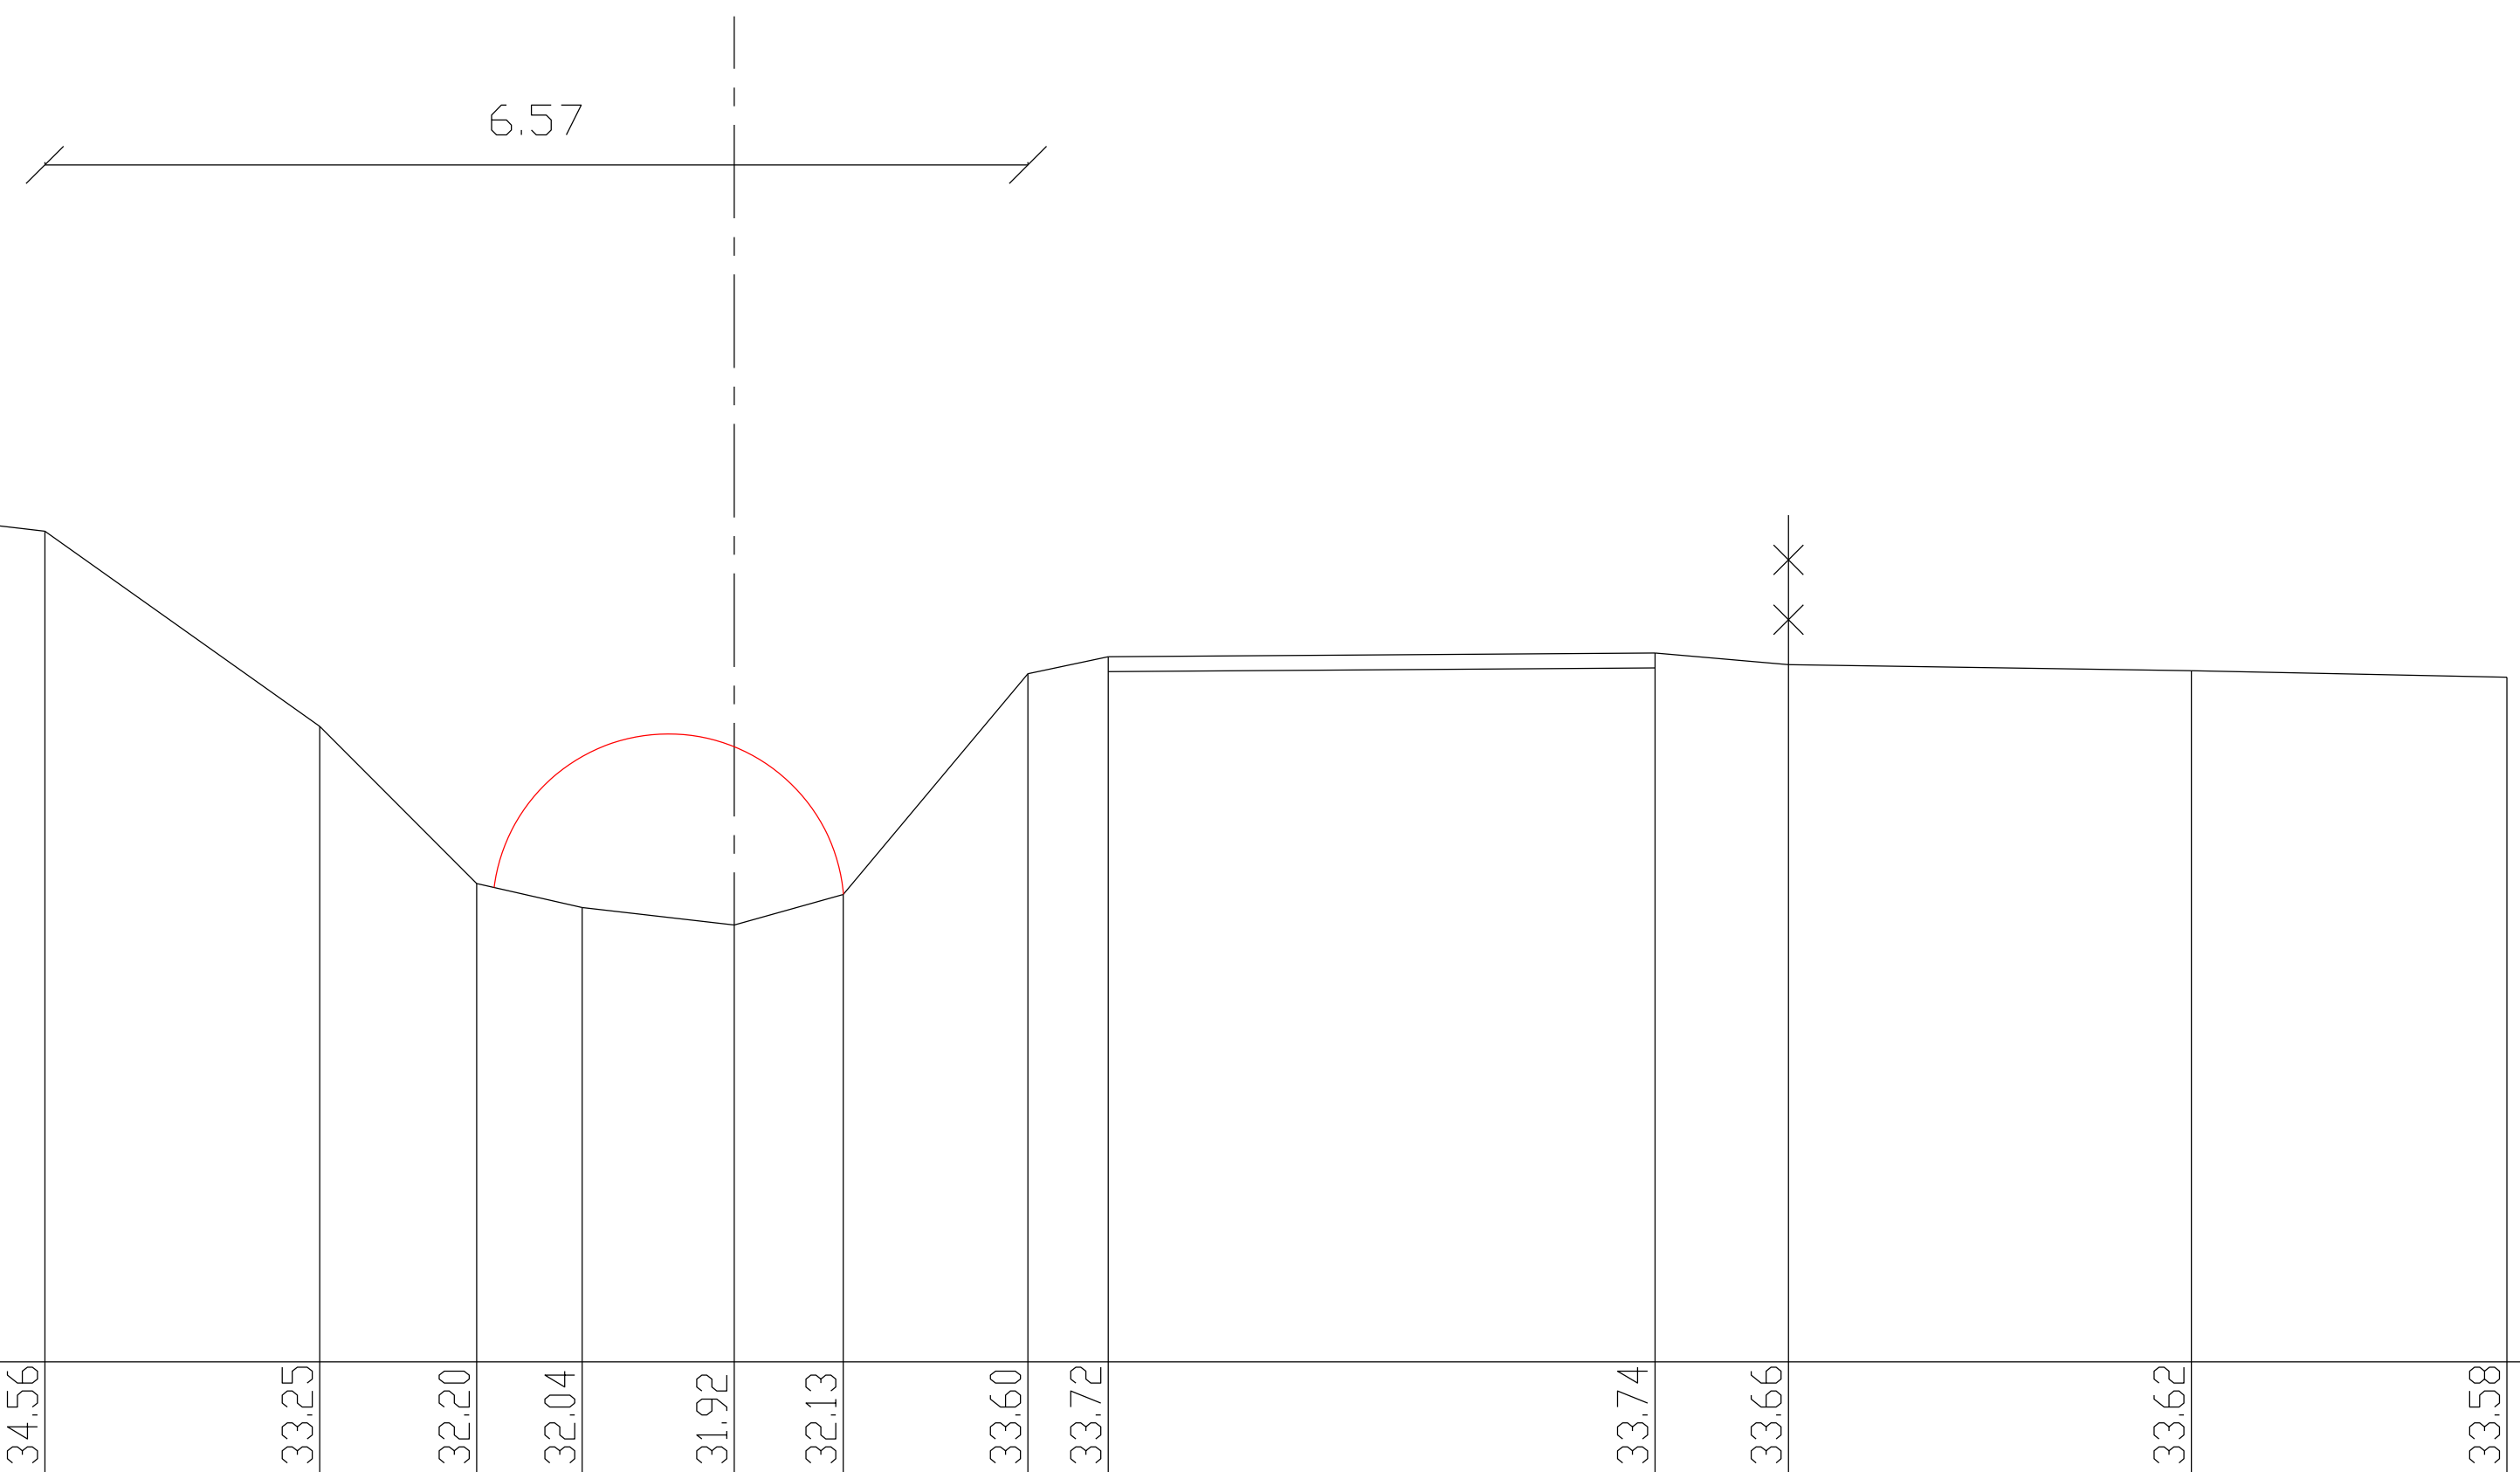

Bestaande hoogten	35.20	35.04	34.92	34.79	34.56	33.25	32.20	32.04	31.92	32.13	33.60	33.72		33.74	33.66	33.62	33.58	
Afstanden		2.27	1.99	1.69	1.98	1.84	1.05	0.71	1.02	0.73	1.23	0.54	3.66	0.89	2.69	2.11		
Ontworpen hoogten																		
Afstanden																		