
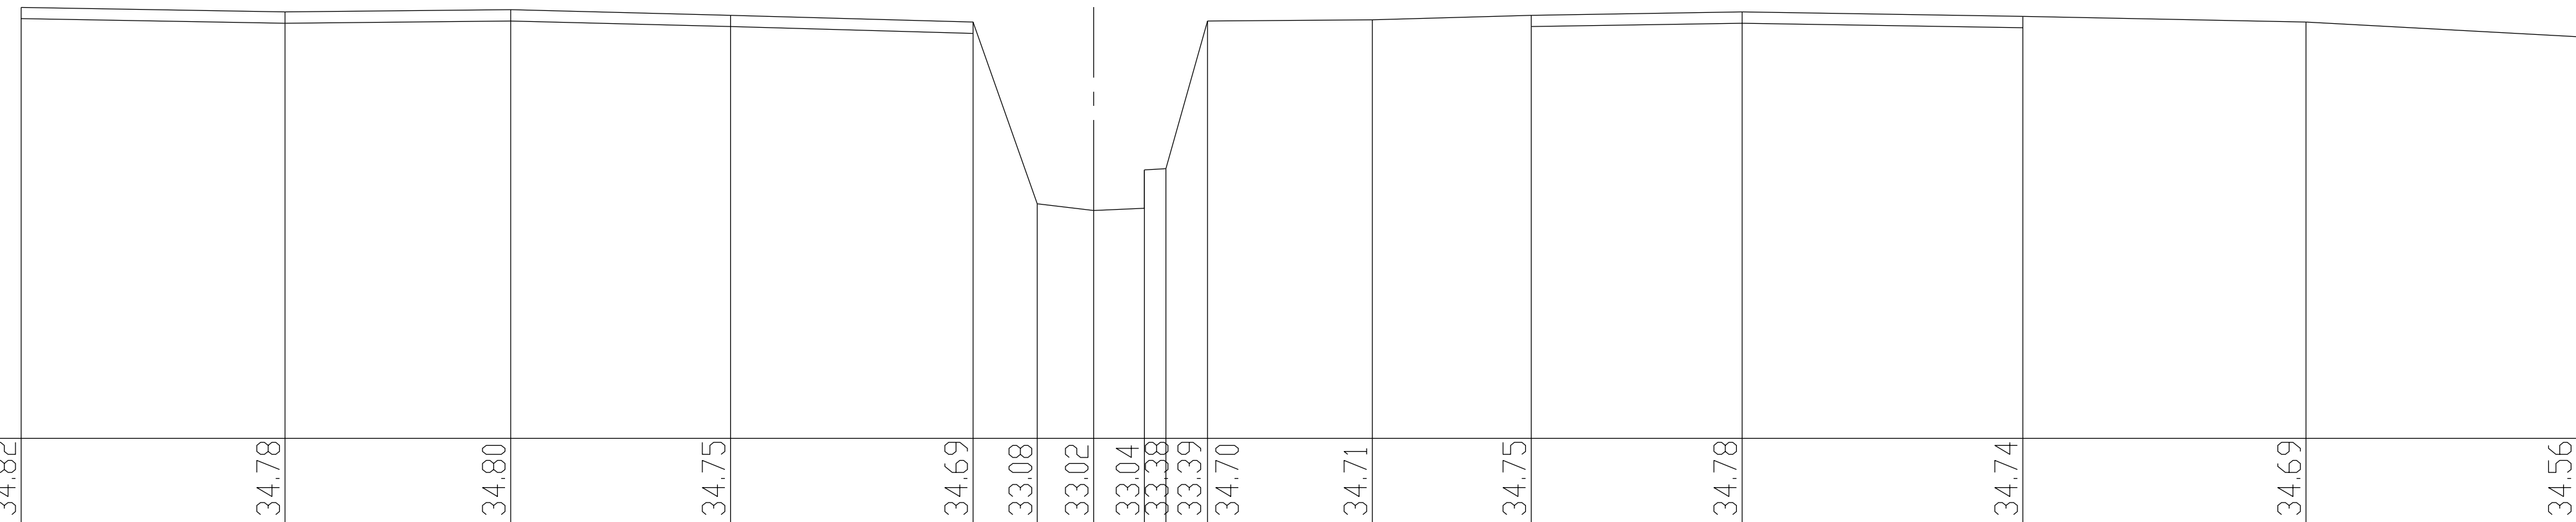


Zwalm

339

Vergelijkingsvlak
31.00m TAW

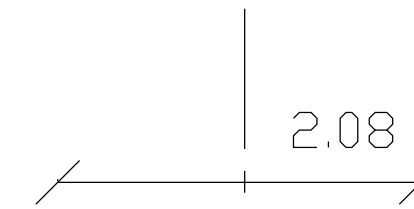

Bestaande hoogten	34.82	34.78	34.80	34.75	34.69	33.08	33.02	33.04	33.38	33.39	34.70	34.71	34.75	34.78	34.74	34.69	34.56
Afstanden		2.34	2.00	1.95	2.15	0.57	0.50	0.19	0.45	0.37	1.46	1.41	1.87	2.49	2.51	2.40	
Ontworpen hoogten																	
Afstanden																	