


STUW BIESTMOLEN KW40

Zwalm

50

Vergelijkingsvlak
8.00m TAW

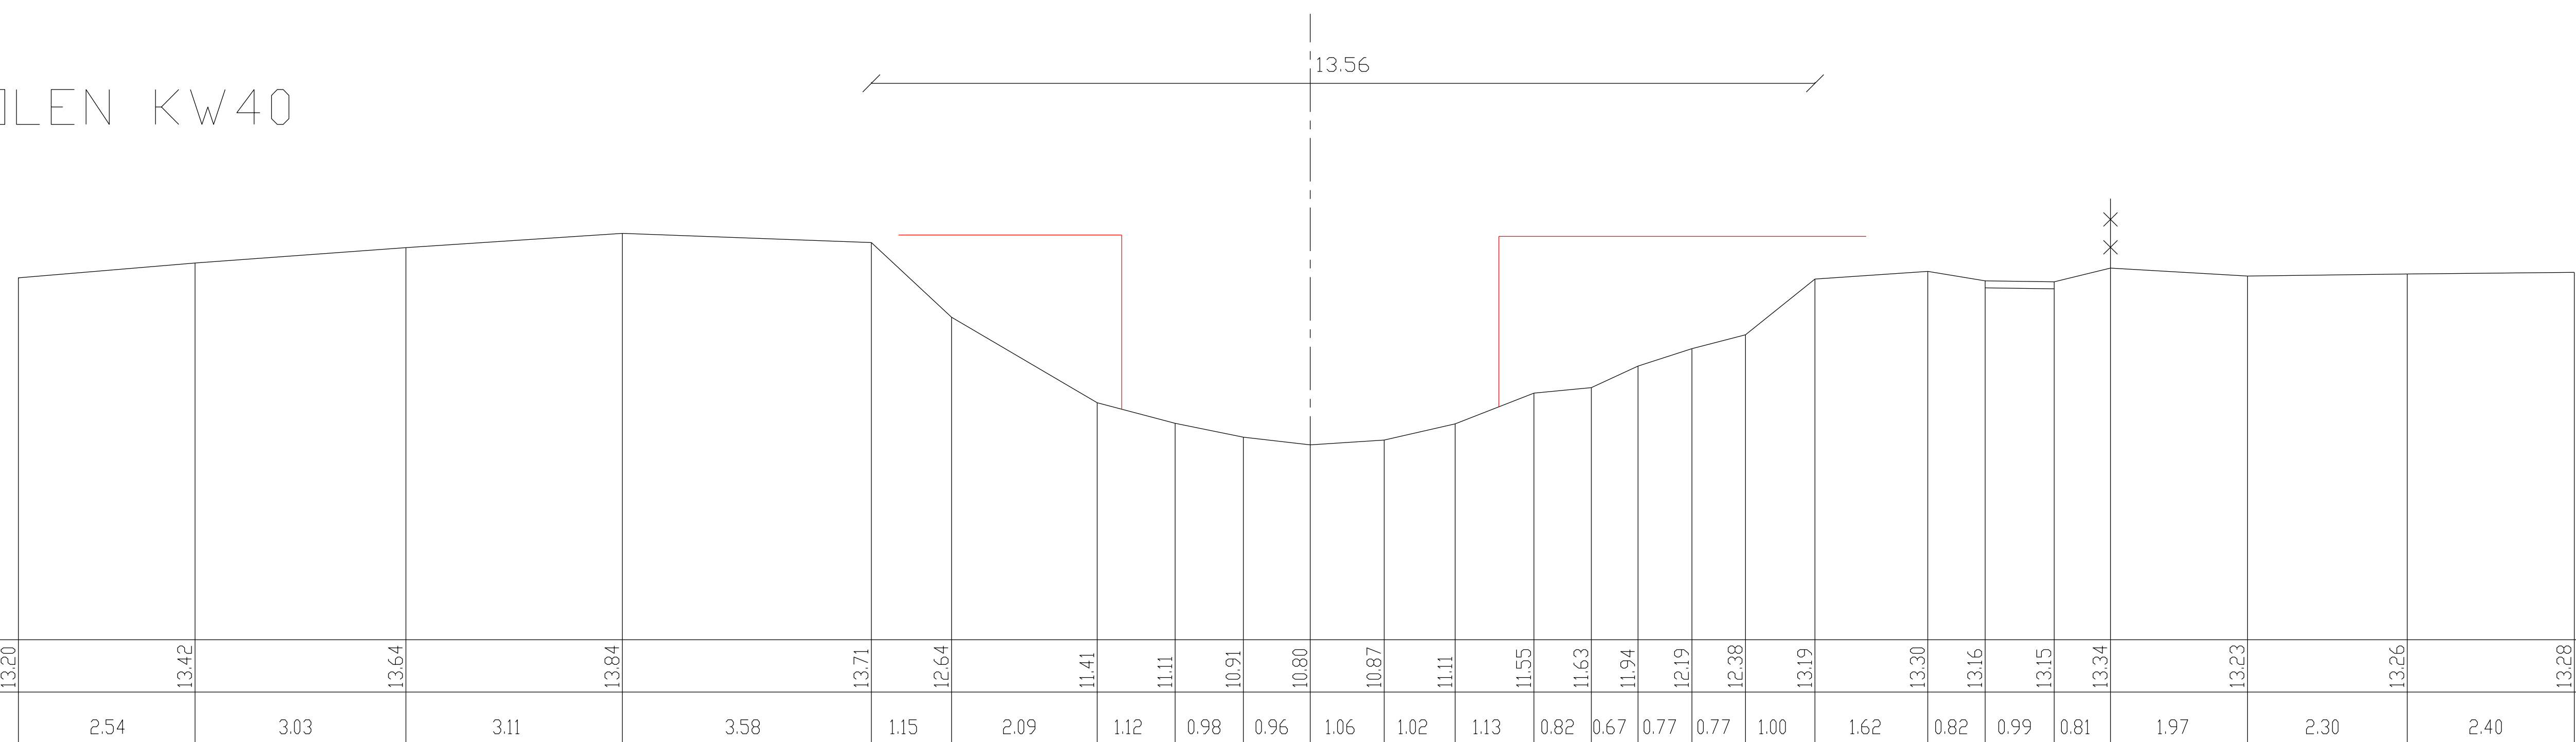

Bestaande hoogten	13.20	13.42	13.64	13.84	13.71	12.64	11.41	11.11	10.91	10.80	10.87	11.11	11.55	11.63	11.94	12.19	12.38	13.19	13.30	13.16	13.15	13.34	13.23	13.26	13.28
Afstanden		2.54	3.03	3.11	3.58	1.15	2.09	1.12	0.98	0.96	1.06	1.02	1.13	0.82	0.67	0.77	0.77	1.00	1.62	0.82	0.99	0.81	1.97	2.30	2.40
Ontworpen hoogten																									
Afstanden																									