


3 P.K. 0.11340

SCHALEN

HOOGTE 1: 100.00

LENGTE 1: 100.00

REFERENTIEVLAK	16.00
----------------	-------

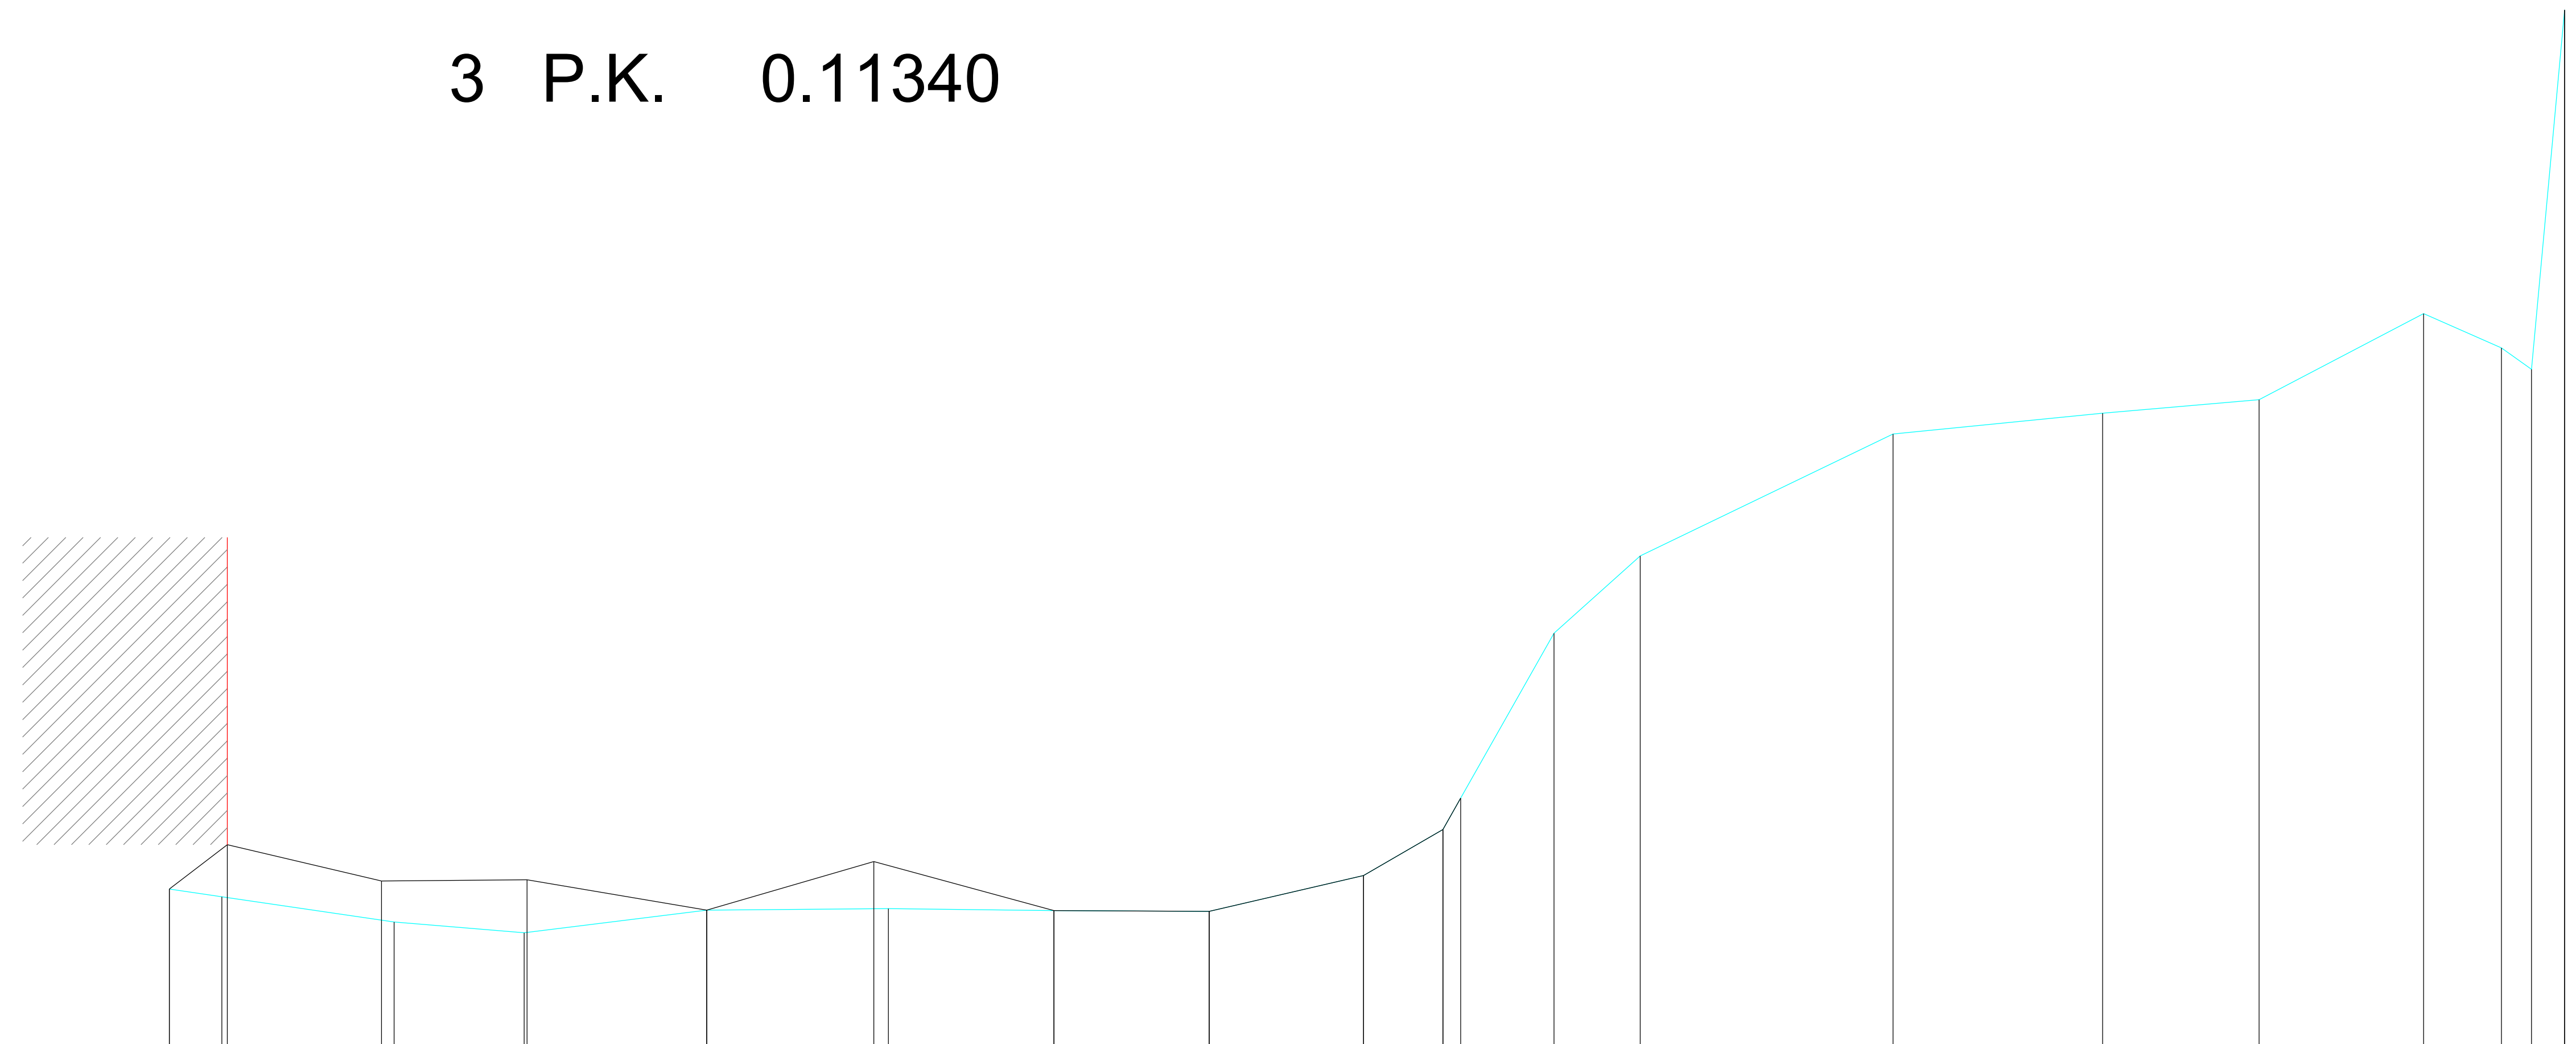

MATEN TERREIN	17.18	17.12	16.93	16.86	17.02	17.03	17.02	17.01	17.27	17.61	17.84 19.05	19.62	20.51	20.66	20.76	21.39	21.14		
TUSSENAFSTANDEN TERREIN	-5.07	-4.68	1.26	0.95	1.34	1.33	1.21	1.14	1.13	0.58	0.68	0.63	1.85	1.54	1.15	1.21	0.57	0.22	0.24
GEKUMULEERDE AFSTANDEN TERREIN	-5.07	-4.68	-3.42	-2.47	-1.13	0.20	1.41	2.55	3.68	4.26	4.39 5.08	5.71	7.56	9.10	10.24	11.45	12.02		
MATEN SLIB	17.18	17.50	17.24	17.24	17.02	17.38	17.02	17.01	17.27	17.61	17.84								
TUSSENAFSTANDEN SLIB	0.43	1.13	1.07		1.32	1.22	1.32	1.14	1.13	0.58	8.09								
GEKUMULEERDE AFSTANDEN SLIB	-5.07	-4.64	-3.51	-2.45	-1.13	0.00	0.09	1.41	2.55	3.68	4.26	4.39							
12.48																			