


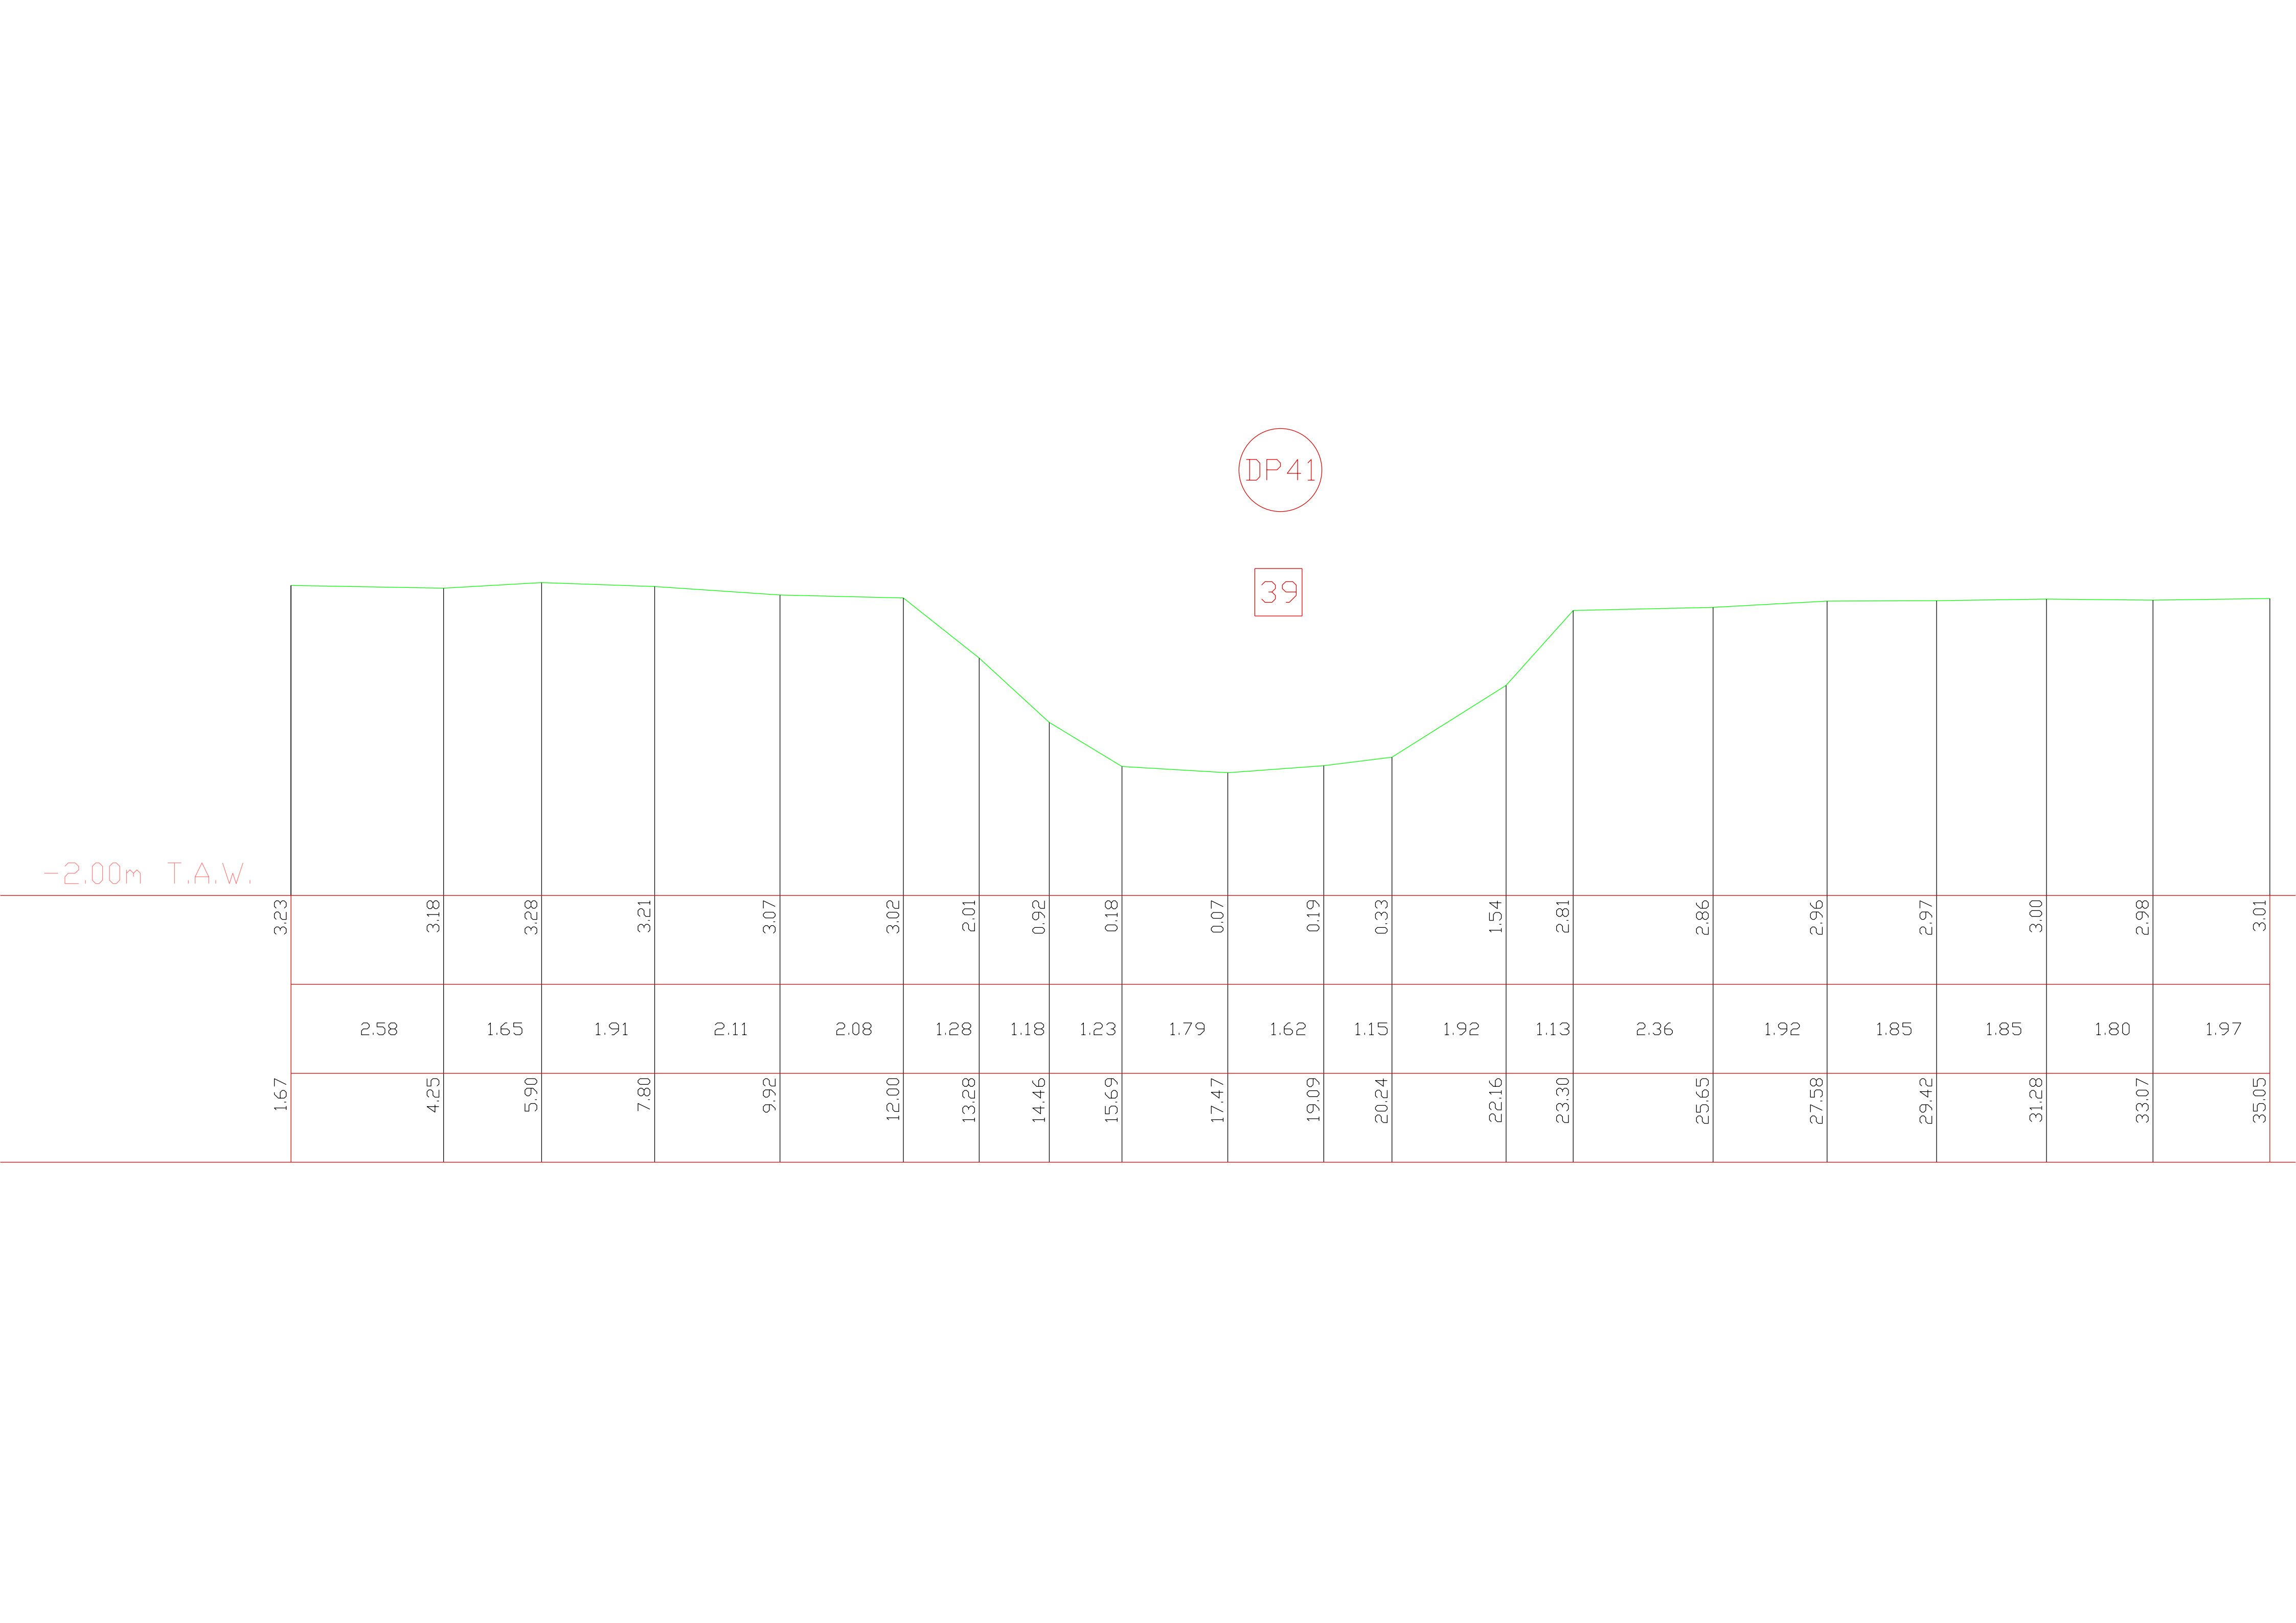

-2.00m T.A.W.

DP41

39